



CENTURY

LIGHTING | ART | DESIGN

joekrauslighting 

301-537-5808

joe@joekrauslighting.com

www.joekrauslighting.com

National Landing The Hazel



NOTES:

1) METAL: ALL EXPOSED METAL FINISH TO BE SATIN NICKEL (CANOPY) + SILVER POWDER COATED (BRANCHES)

2) SHADE: DECORATIVE WHITE PORCELAIN FLORALS.


3) LAMPING: 60-90 PCS * G9 MAX. 6W EA LED 2700K DIMMABLE. BULB INCLUDED. 120V.A.C. 60Hz

4) HARD WIRED. ON-SITE ASSEMBLY REQUIRED

UL/CUL APPROVED

***APPROX MAX. WEIGHTS: 320LBS

SUBMIT SAMPLES OF EACH FLORAL FOR APPROVAL.

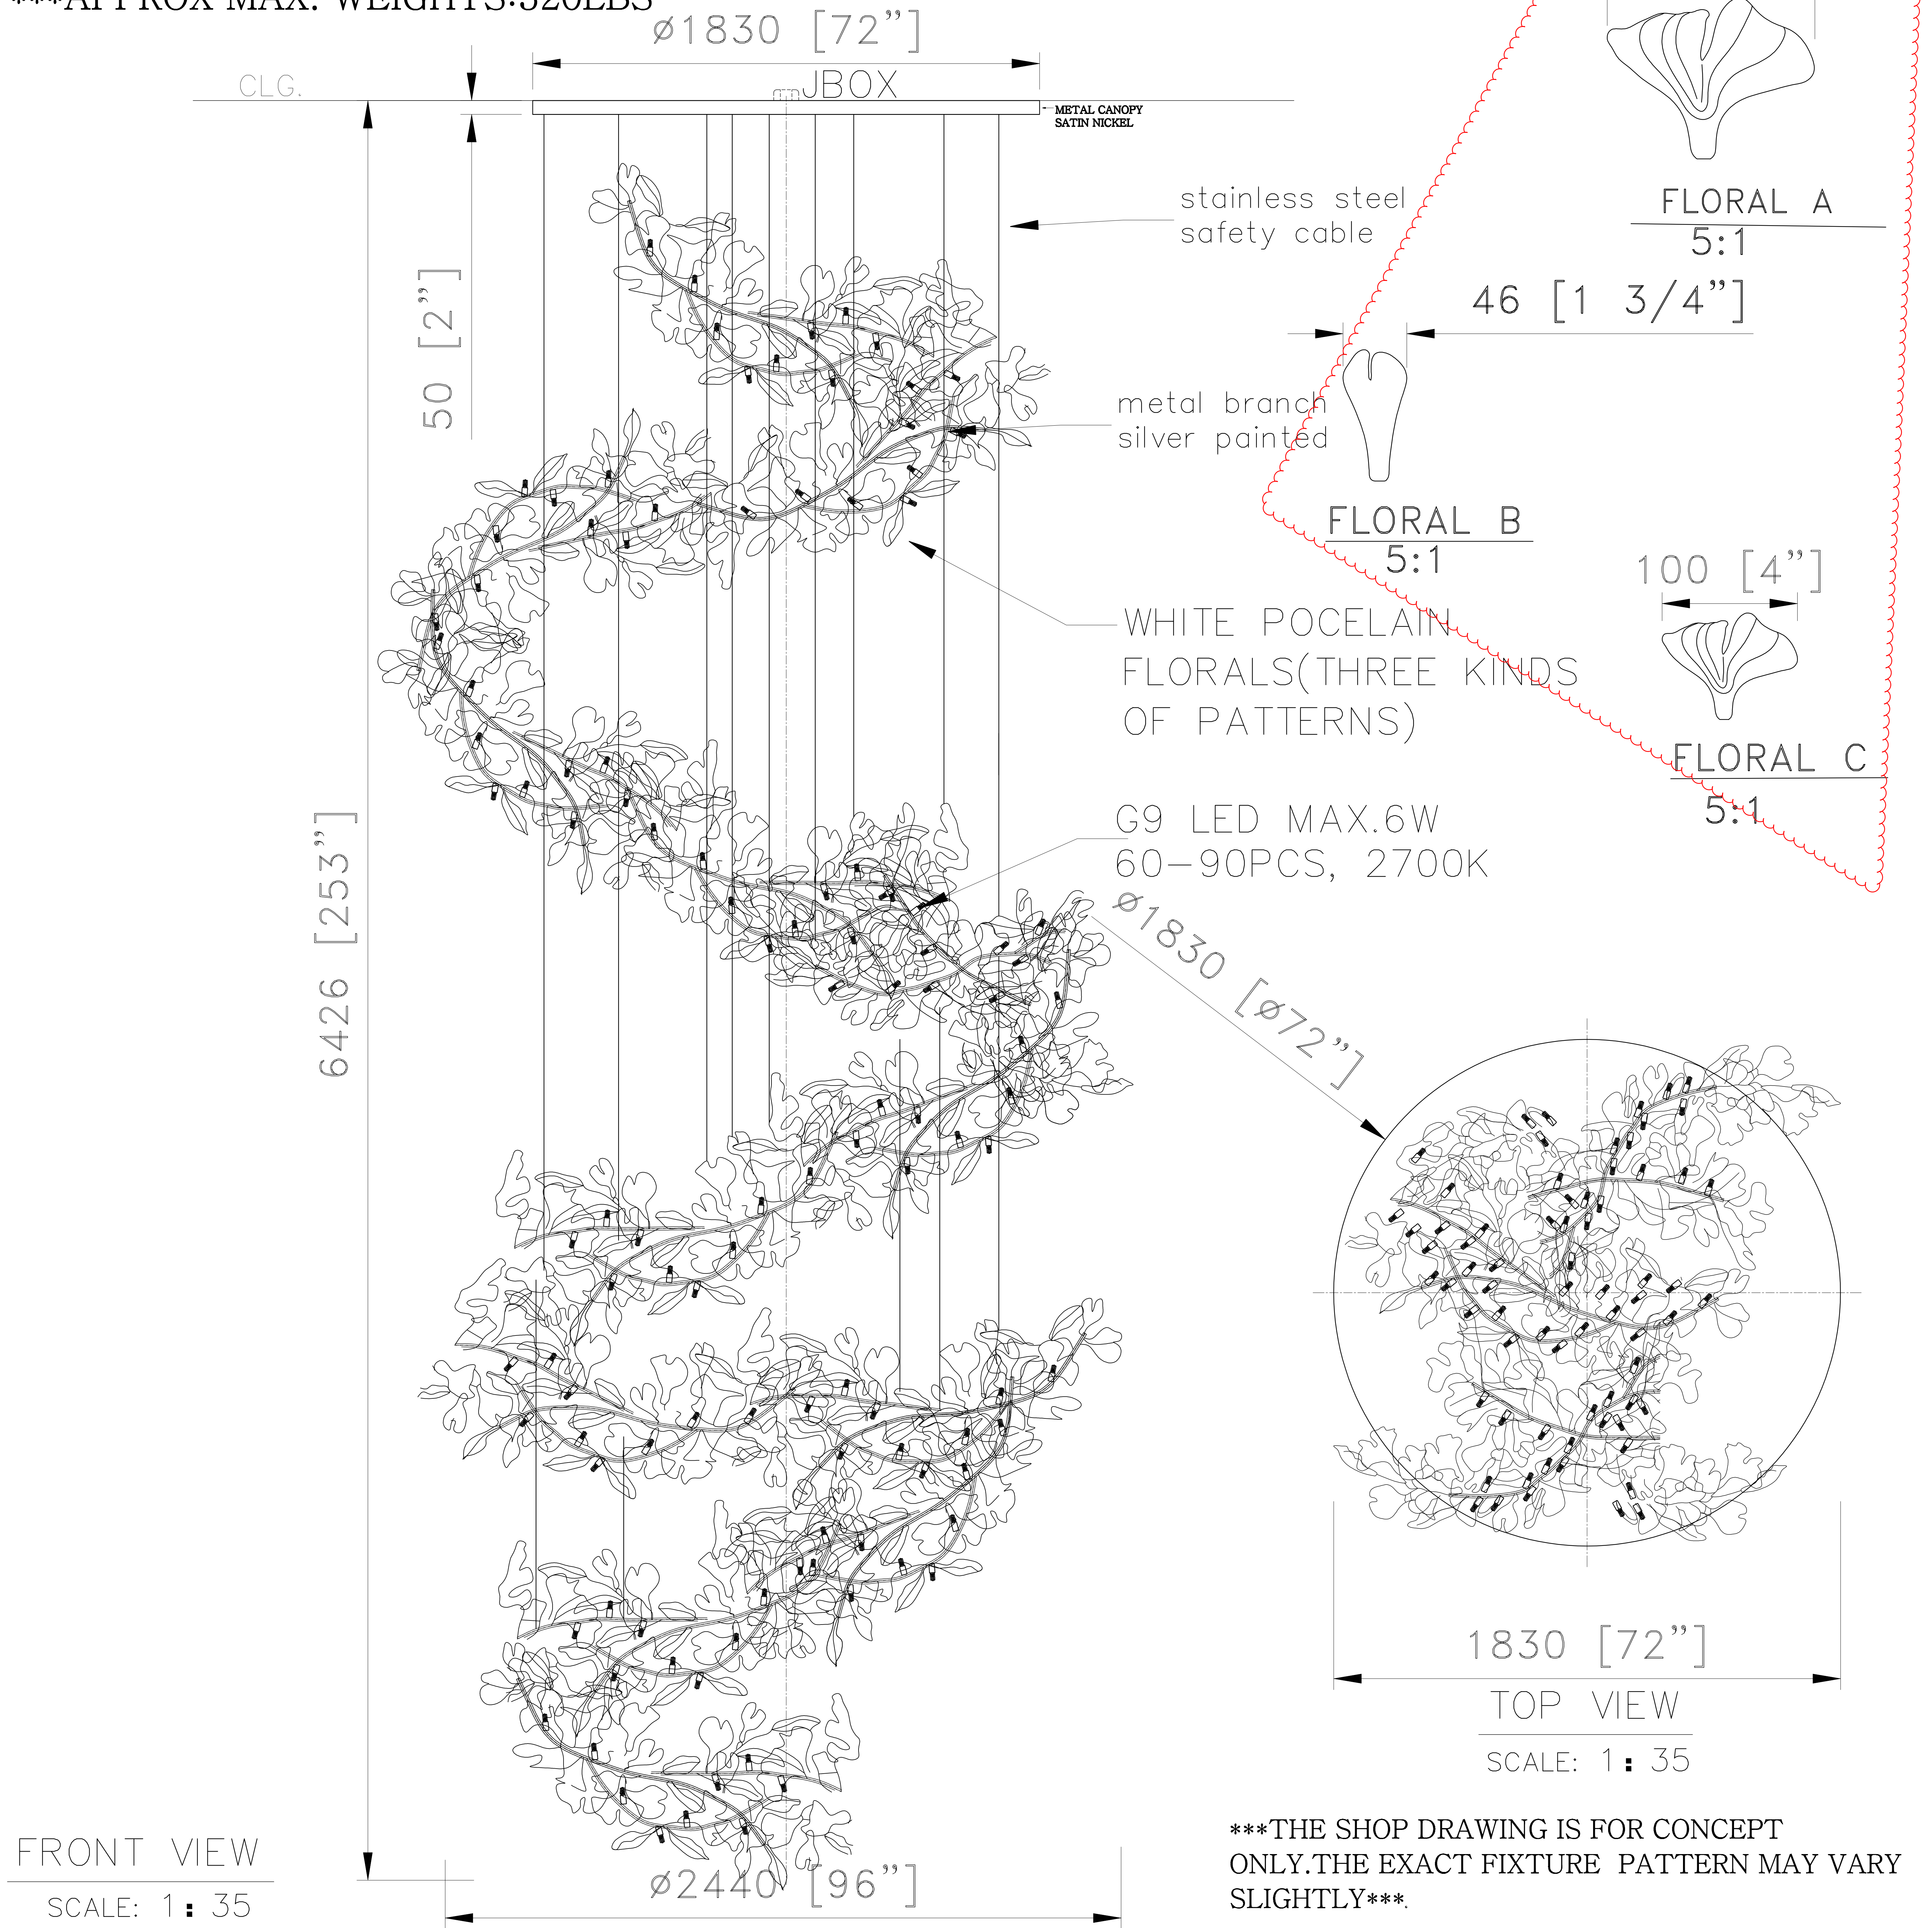

FRONT VIEW
SCALE: 1 : 35

TOP VIEW
SCALE: 1 : 35

<p>CUSTOM CHANDELIER @ LEVEL 1 LOBBY ITEM NO: B1-AP5 QTY: 1X</p>	<p>National Landing Building 1 Arlington, VA</p>
<p>Approval: <input checked="" type="checkbox"/> Date: 04.18.23</p> <p>With comments: _____</p> <p>PROVIDE FINISH SAMPLES FOR 1LD APPROVAL. MOCK UP REQUESTED AS DISCUSSED PER COORDINATION.</p> <p>Signed By: JASON VALENTIN</p> <p>Estimated Leads time are contingent upon receiving approved submittals and are subject to change</p>	<p>Les Industries CENTURY Industries Inc. 5645 Royalmount Ave. Dwg. # Montreal, Quebec, Canada H4P 2P9 Tel: 514-842-3933 Fax: 514-842-7481 Toll free Canada only: 1-877-842-3934 Date: 2022/11/07 Rev: 2023/03/26 (yyyy/mm/dd) (yyyy/mm/dd)</p>