



CENTURY

LIGHTING | ART | DESIGN

joekrauslighting 

301-537-5808

joe@joekrauslighting.com

www.joekrauslighting.com

National Landing The Hazel




NOTES:

- 1) METAL: ALL EXPOSED METAL FINISH TO BE MATTE BLACK
- 2) SHADE: TAPER METAL W/ FROSTED CLEAR ACRYLIC DIFFUSER (BOTTOM).
- 3) SOCKETS: 1PC x EDISON BASE MED. 120V. A.C. 60Hz. COMPATIBLE W/ E26 PAR20 MAX. 9W LED 2700K. DIMMABLE. BULB INCLUDED
- 4) HARD WIRED
- UL/CUL APPROVED
- *** APPROX MAX. WEIGHTS: 15LBS

UL/CUL APPROVED

*** APPROX MAX. WEIGHTS: 15LBS

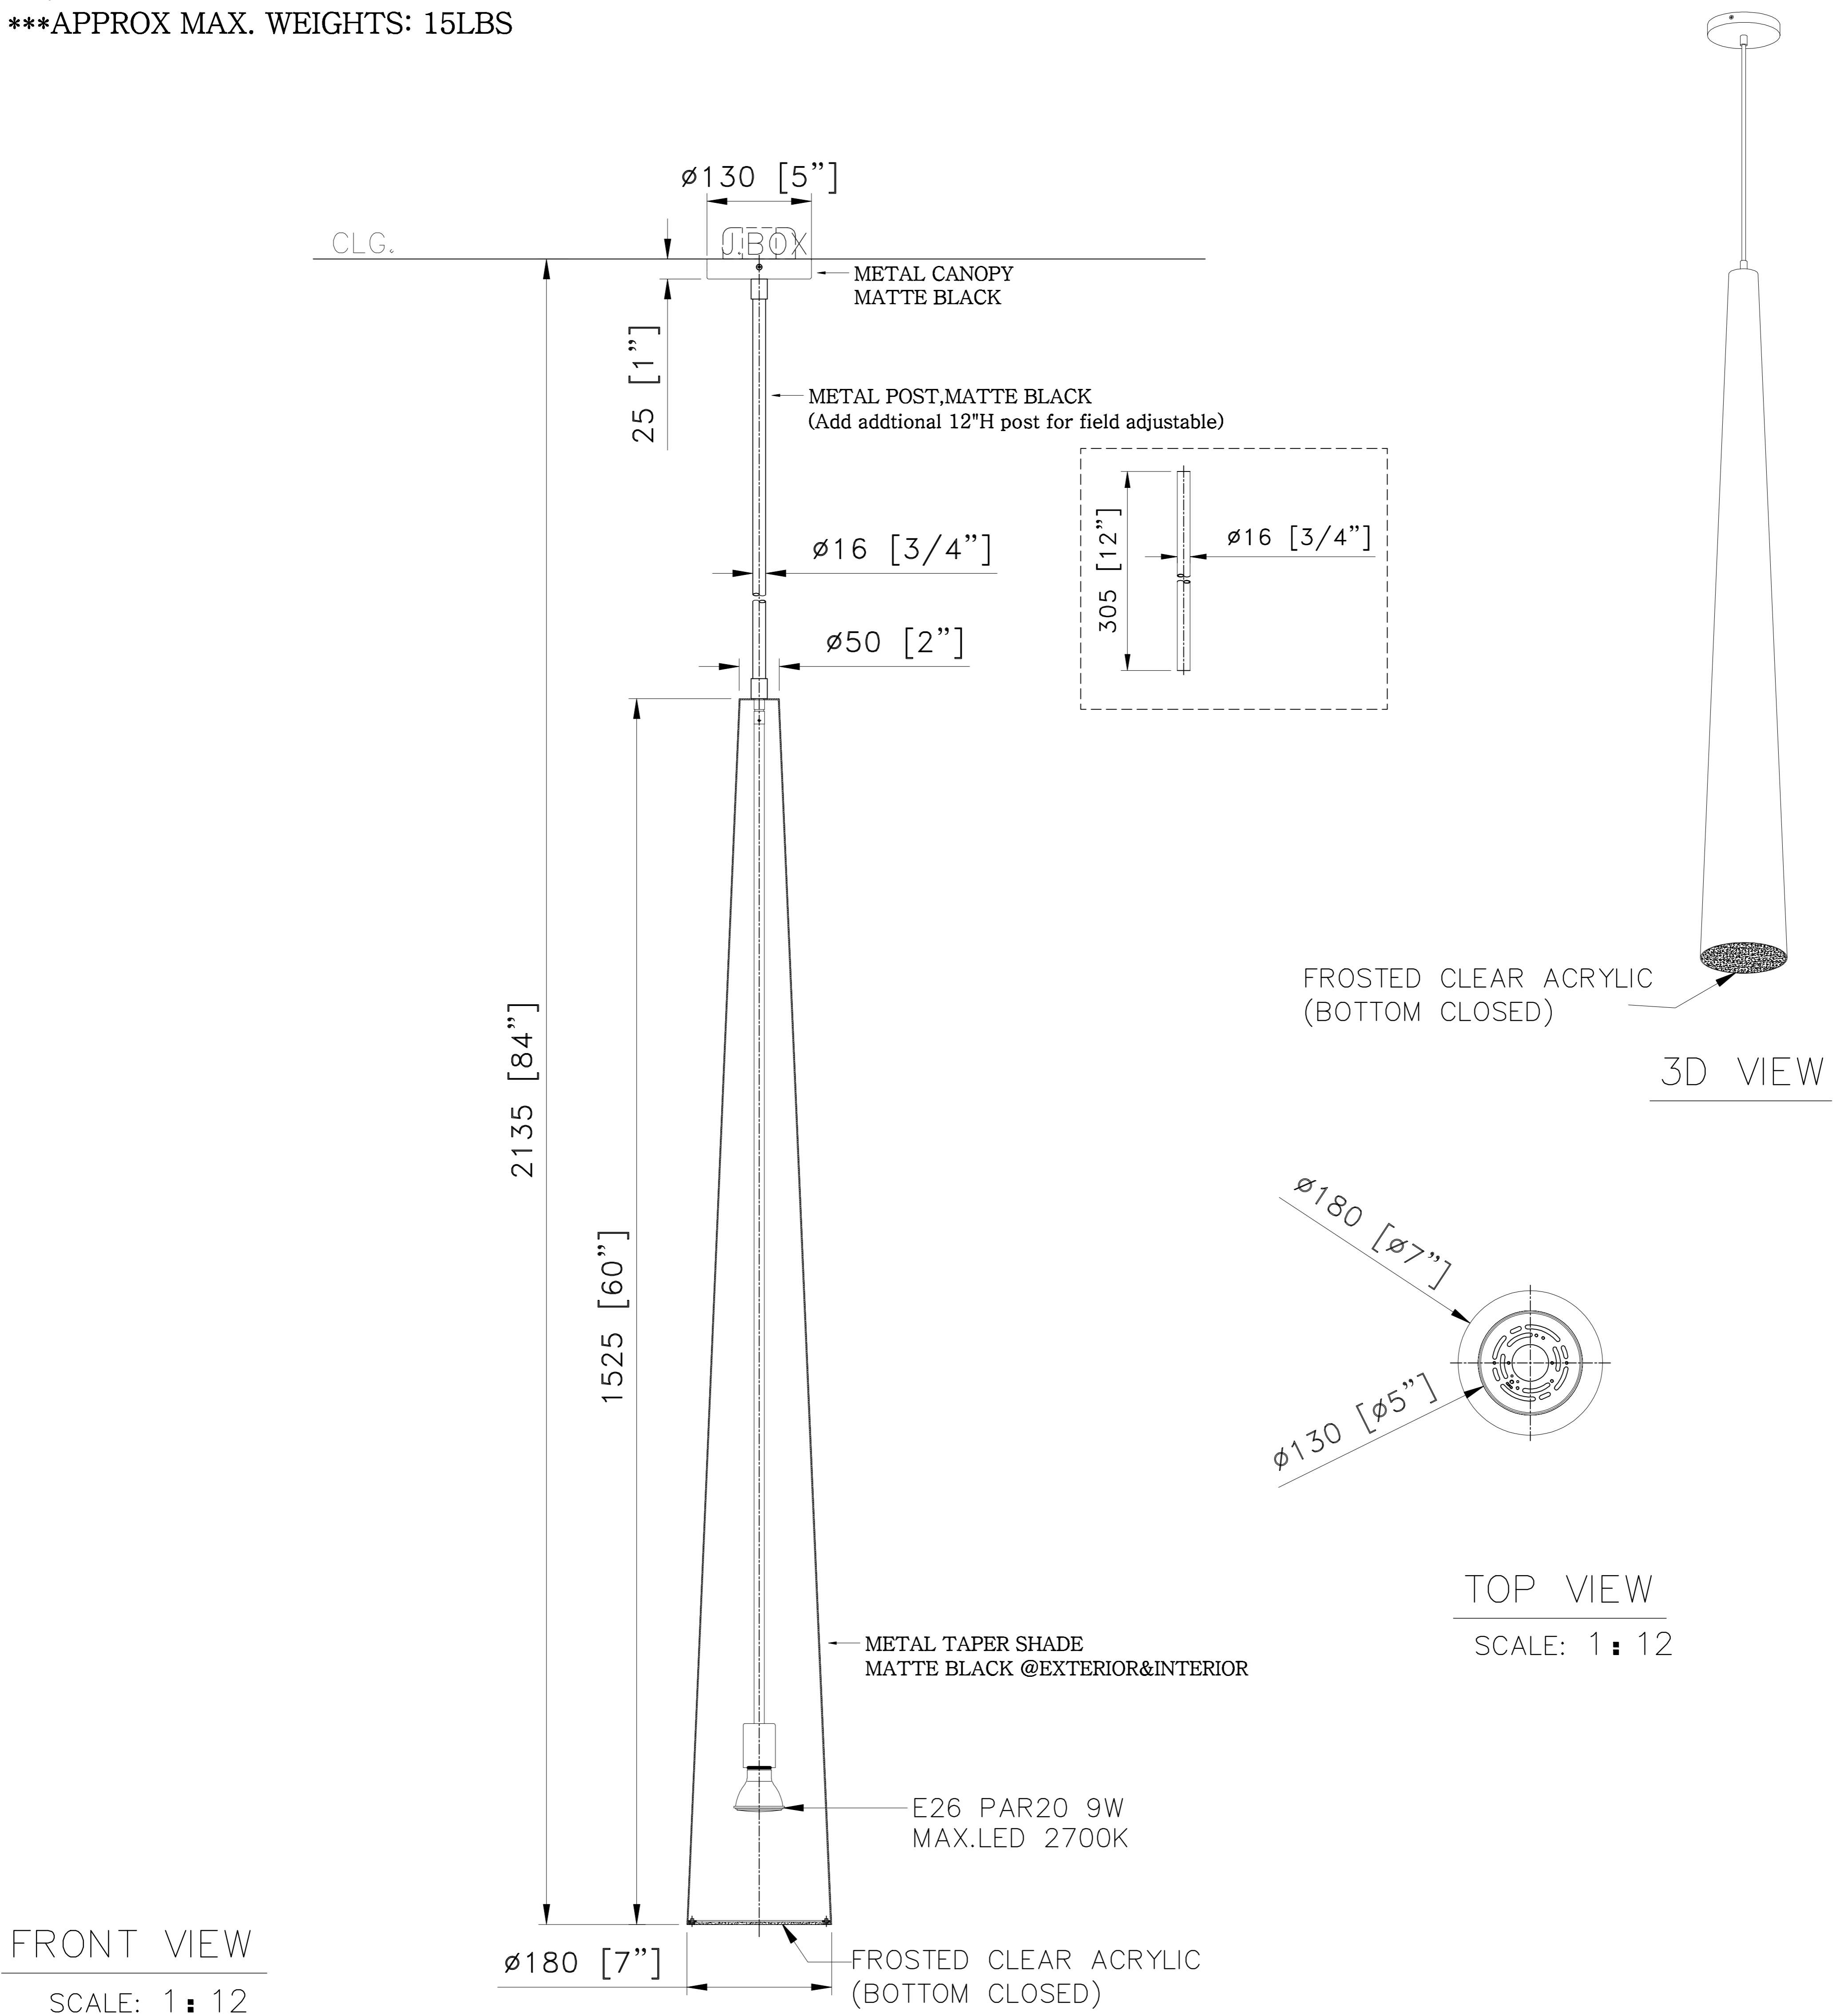

FRONT VIEW
SCALE: 1:12

TOP VIEW
SCALE: 1:12

3D VIEW

CUSTOM PENDANT LIGHT

ITEM NO: B1-AP9 QTY: 6X

Approval: Date: 04.18.23

With comments:

CENTURY TO INCLUDE BULBS. PROVIDE FINISH SAMPLES FOR 1LD APPROVAL. REVIEWED AS NOTED.

Signed By: JASON VALENTIN

Estimated Leads time are contingent upon receiving approved submittals and are subject to change

National Landing Building 1

Arlington, VA

Les Industries CENTURY Industries Inc.

5645 Royalmount Ave.

Montreal, Quebec, Canada H4P 2P9

Tel: 514-842-3933 Fax: 514-842-7481

Toll free Canada only: 1-877-842-3934


Date: 2022/11/07 Rev: 2023/03/26

(yyyy/mm/dd)

(yyyy/mm/dd)

Dwg. #

P 1/1

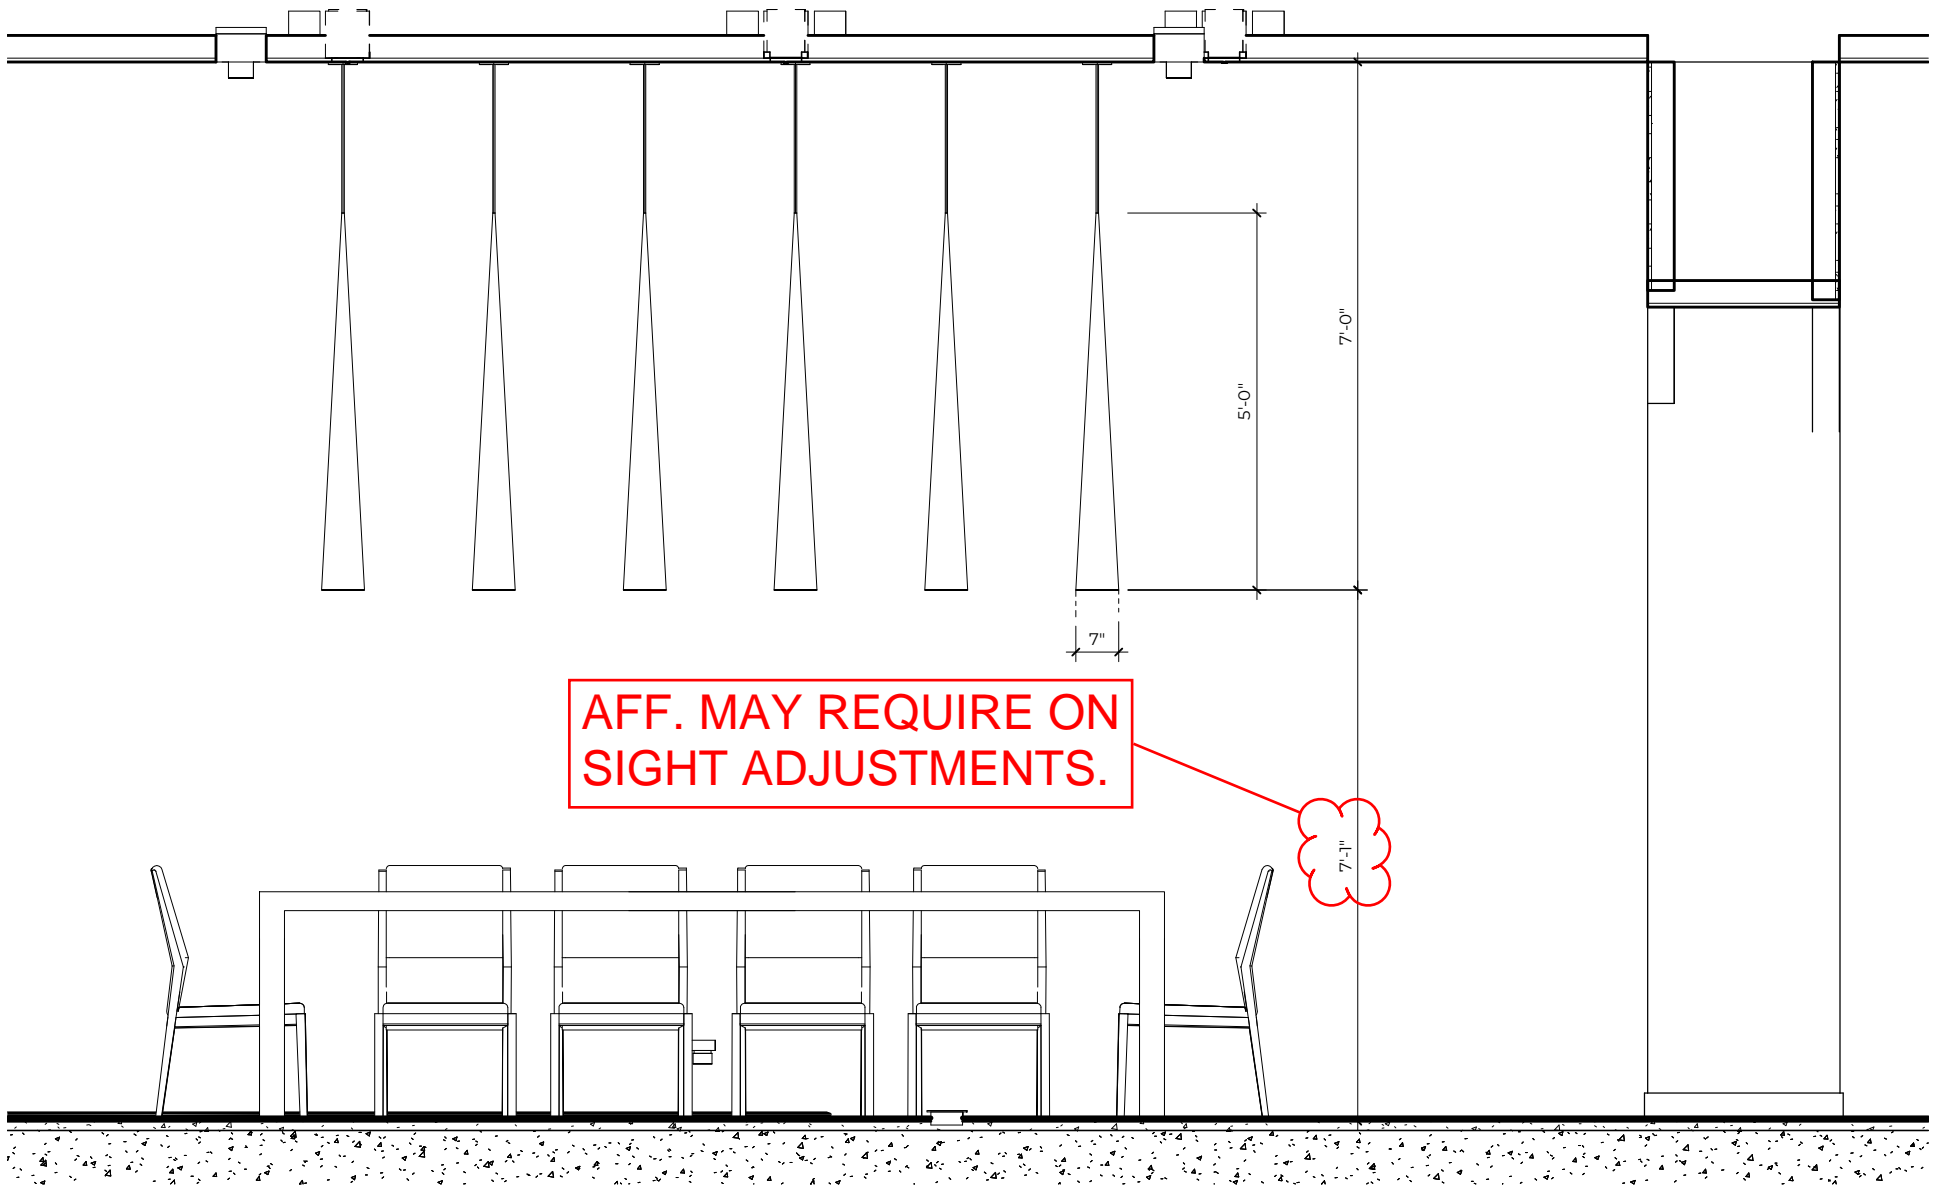

AFF. MAY REQUIRE ON SIGHT ADJUSTMENTS.

7'-1"