

Brightview Hunt Valley




1114

1 1 1 4


NOTES:

- 1) METAL: ALL EXPOSED METAL FINISH TO BE POWDER COATED "MATTE BLACK" + "GLOSSY BLACK" METAL ACCENTS (TRIM, ROOM NO. BACKGROUND & LOGO SLOT)
- 2) SHADE: MILK WHITE ACRYLIC BOX.
- 3) SOCKET: 1x GU24 BASE, 120V. A.C. 50-60Hz. COMPATIBLE
W/ TUBULAR GU24 SATCO #S8646 8W LED 3000K. DIMMABLE. BULB NOT INCLUDED
- 4) HARD WIRED; UL/CUL APPROVED
- *** APPROX MAX. WEIGHT: 18LBS

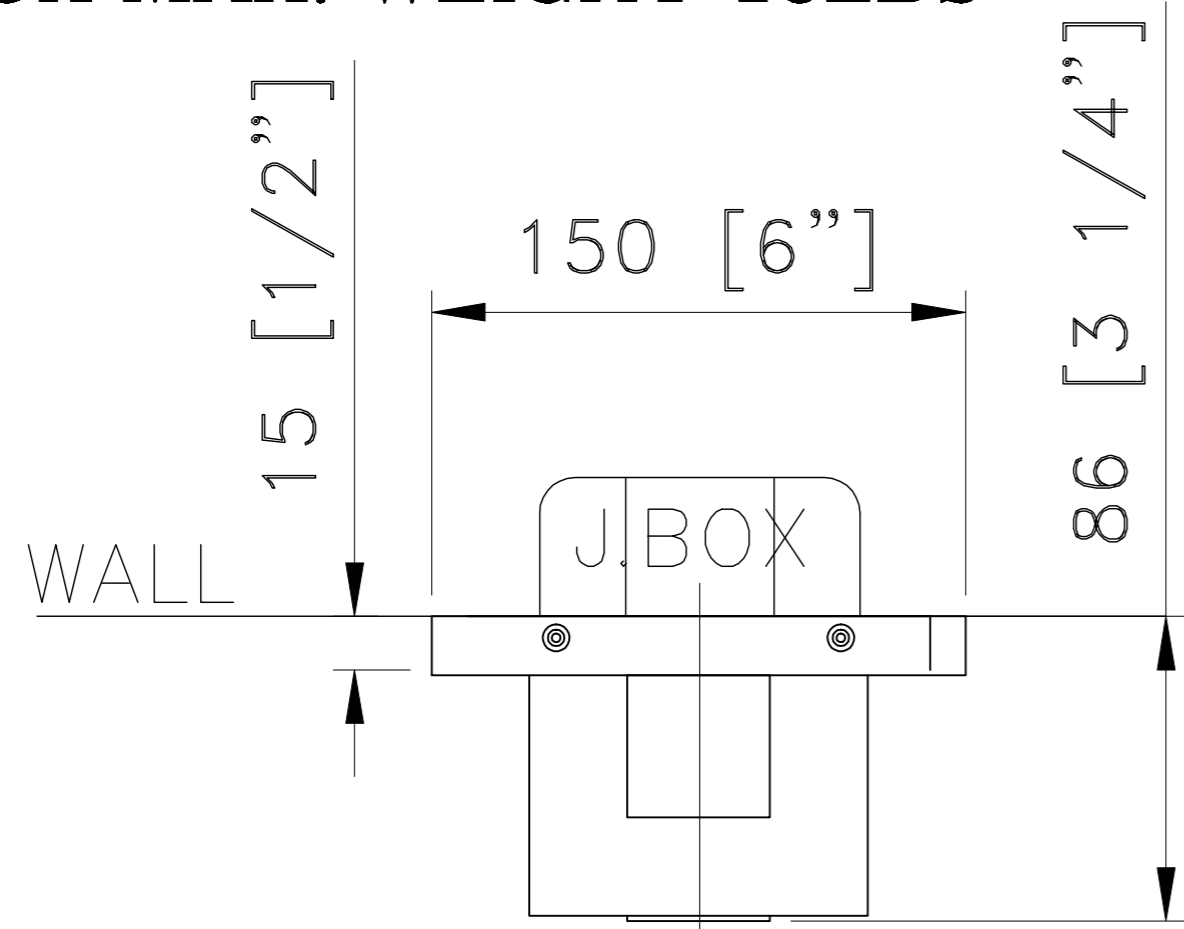

TOP VIEW

SCALE: 1:5

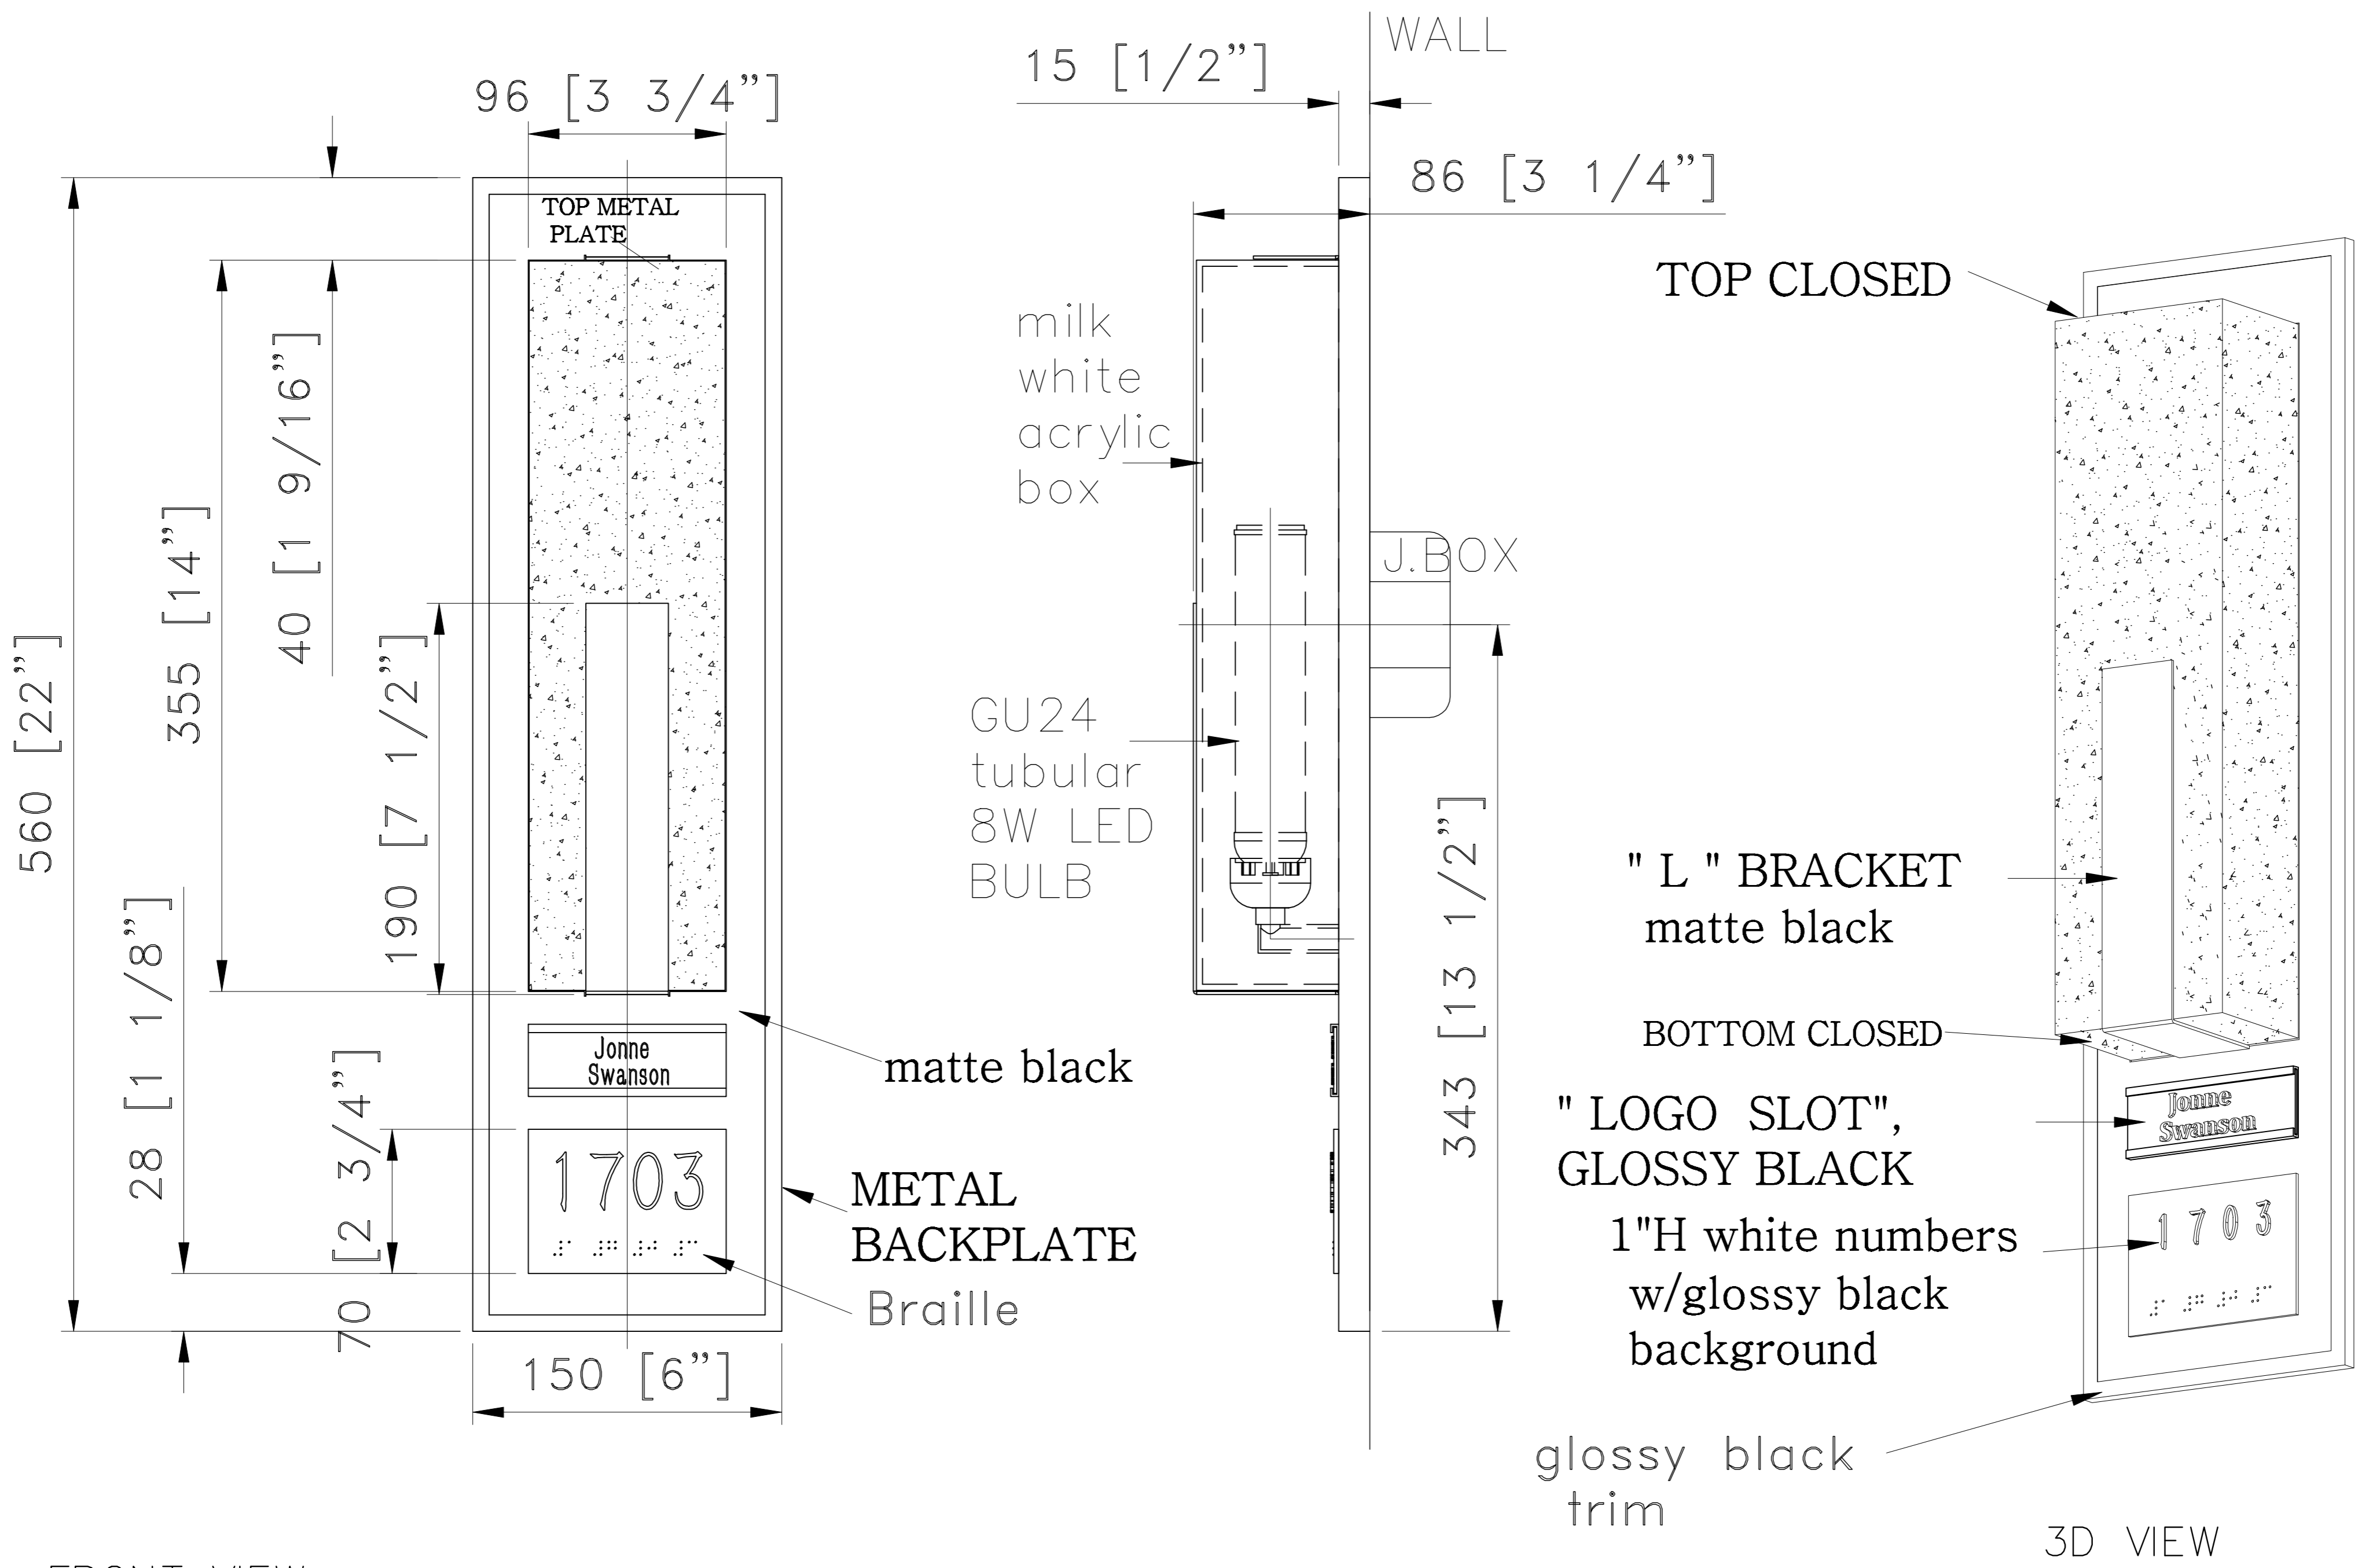

FRONT VIEW

SCALE: 1:5

SIDE VIEW

SCALE: 1:5

3D VIEW

CUSTOM WALL SCONCE@ENTRY

ITEM NO: J15 QTY: 145 PCS +/-

Approval: Date: _____

With comments: _____

Signed By: _____

Estimated Leads time are contingent upon receiving approved submittals and are subject to change

BRIGHTVIEW

HUNT VALLEY, MD

Les Industries CENTURY Industries Inc.

5645 Royalmount Ave.

Montreal, Quebec, Canada H4P 2P9

Tel: 514-842-3933 Fax: 514-842-7481

Toll free Canada only: 1-877-842-3934

Date: 2021/05/02

Rev: _____

(yyyy/mm/dd)

(yyyy/mm/dd)

Dwg. #