

File best viewed when downloaded



CENTURY

LIGHTING | ART | DESIGN

joekrauslighting

301-537-5808

joe@joekrauslighting.com

www.joekrauslighting.com

DoubleTree Philadelphia













1
5401 CHANDELIER (CH-03) - CONCEPT
SCALE: NTS

*DETAILS OF BOLTS & FASTNERS

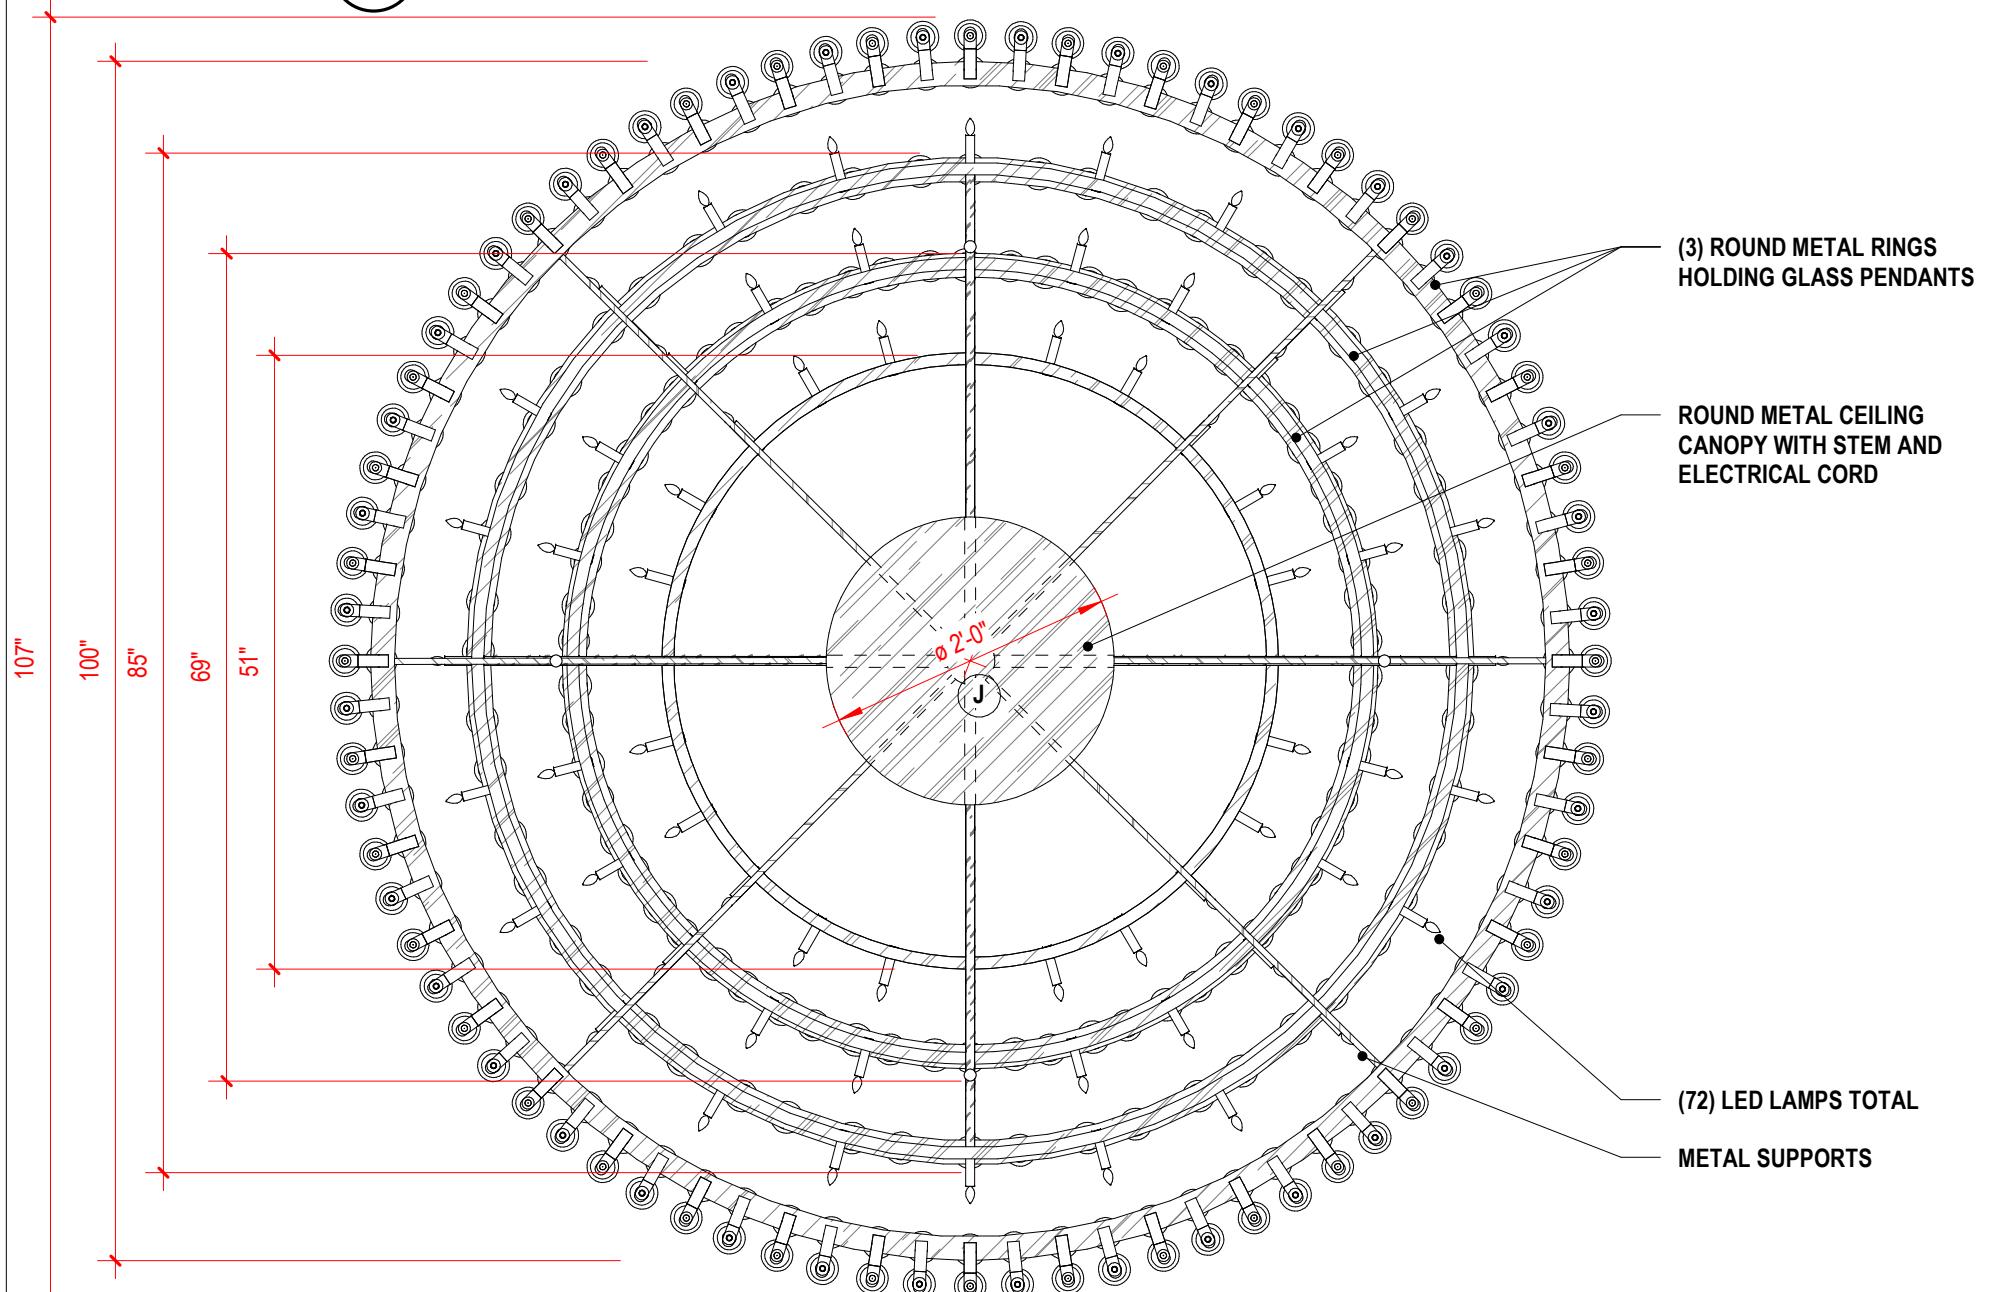


2
5401 CHANDELIER (CH-03) - PLAN
SCALE: 3/4" = 1'-0"

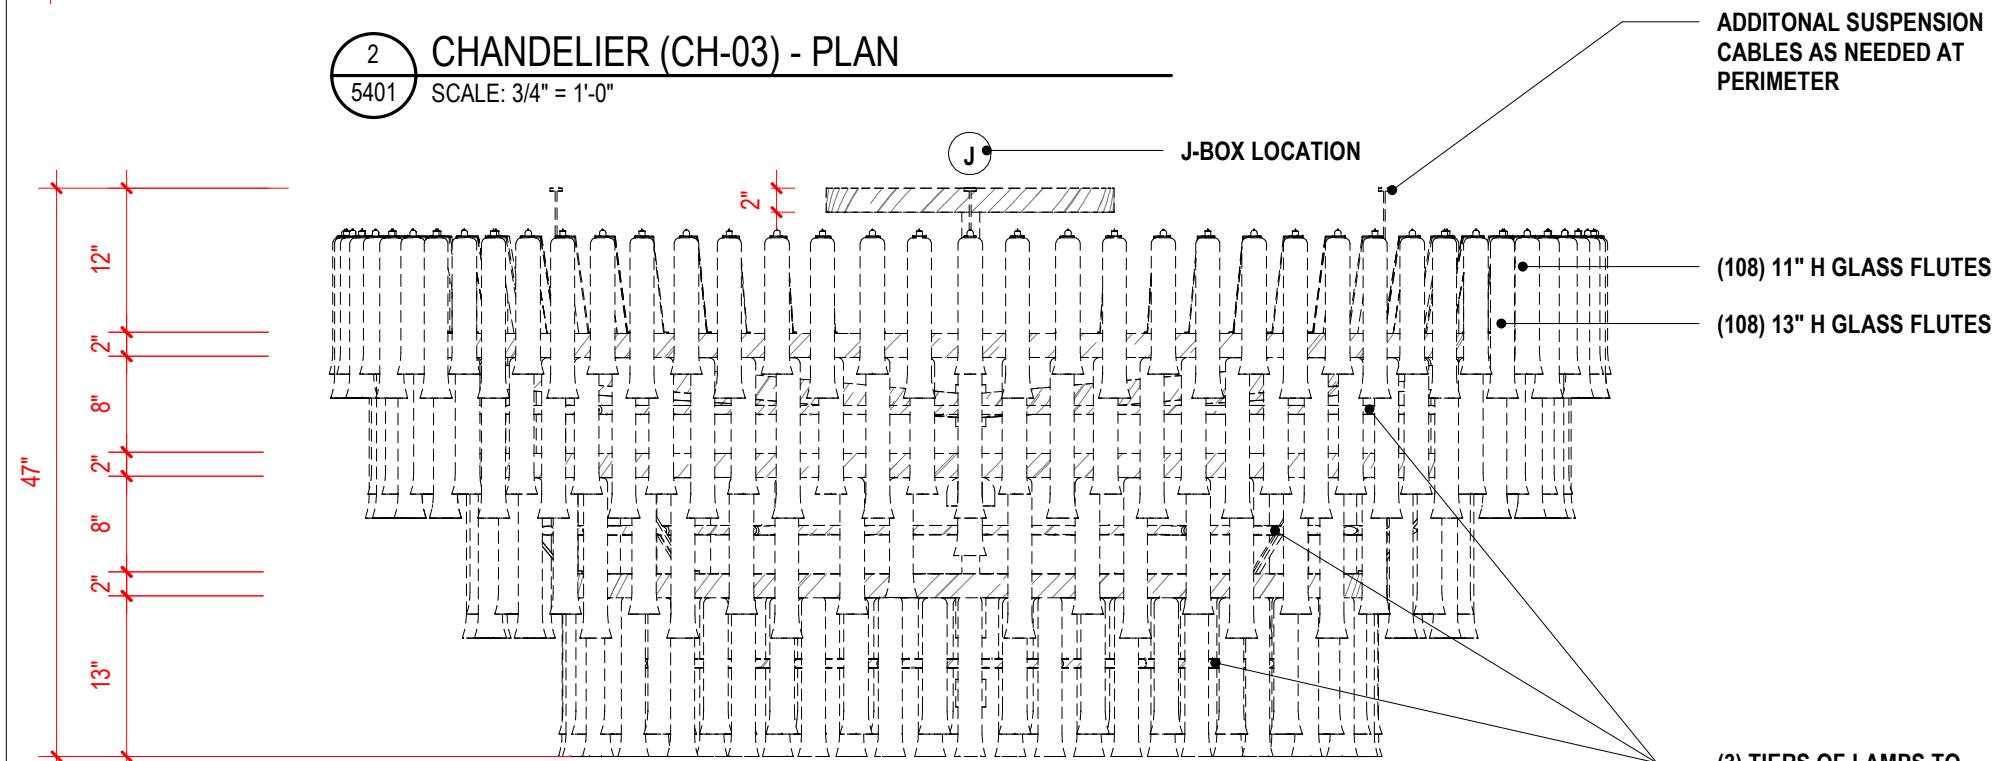


3
5401 CHANDELIER (CH-03) - FRONT
SCALE: 3/4" = 1'-0"

SCALE: As indicated	QUANTITY: 3	R D • JONES INTERIOR ARCHITECTURE, DESIGN, AND PROCUREMENT 729 E. PRATT STREET, STE 2000, BALTIMORE, MD 21202 TEL: 410.332.4700 FAX: 410.332.4701 www.RDJONES.com	FINISH NOTES: METAL: Painted Metal to look like Aged Brass - to match designer's sample GLASS: Clear Vertical Ribbed Glass
ISSUE DATE: 04/29/2025	PAGE 1 OP 2		
REVISION 1: 3508	PROJECT NO.:		Lamping: (72) 5W E12 Candelabra LED, 120V, 2700K - Vendor to Provide
REVISION 2: DOUBLETREE - CENTER CITY	PROJECT NAME:		DRAWING TITLE: Chandelier at Ormandy Ballroom - Level 1
REVISION 3: PHILADELPHIA, PA	LOCATION:		SPEC #: 5401

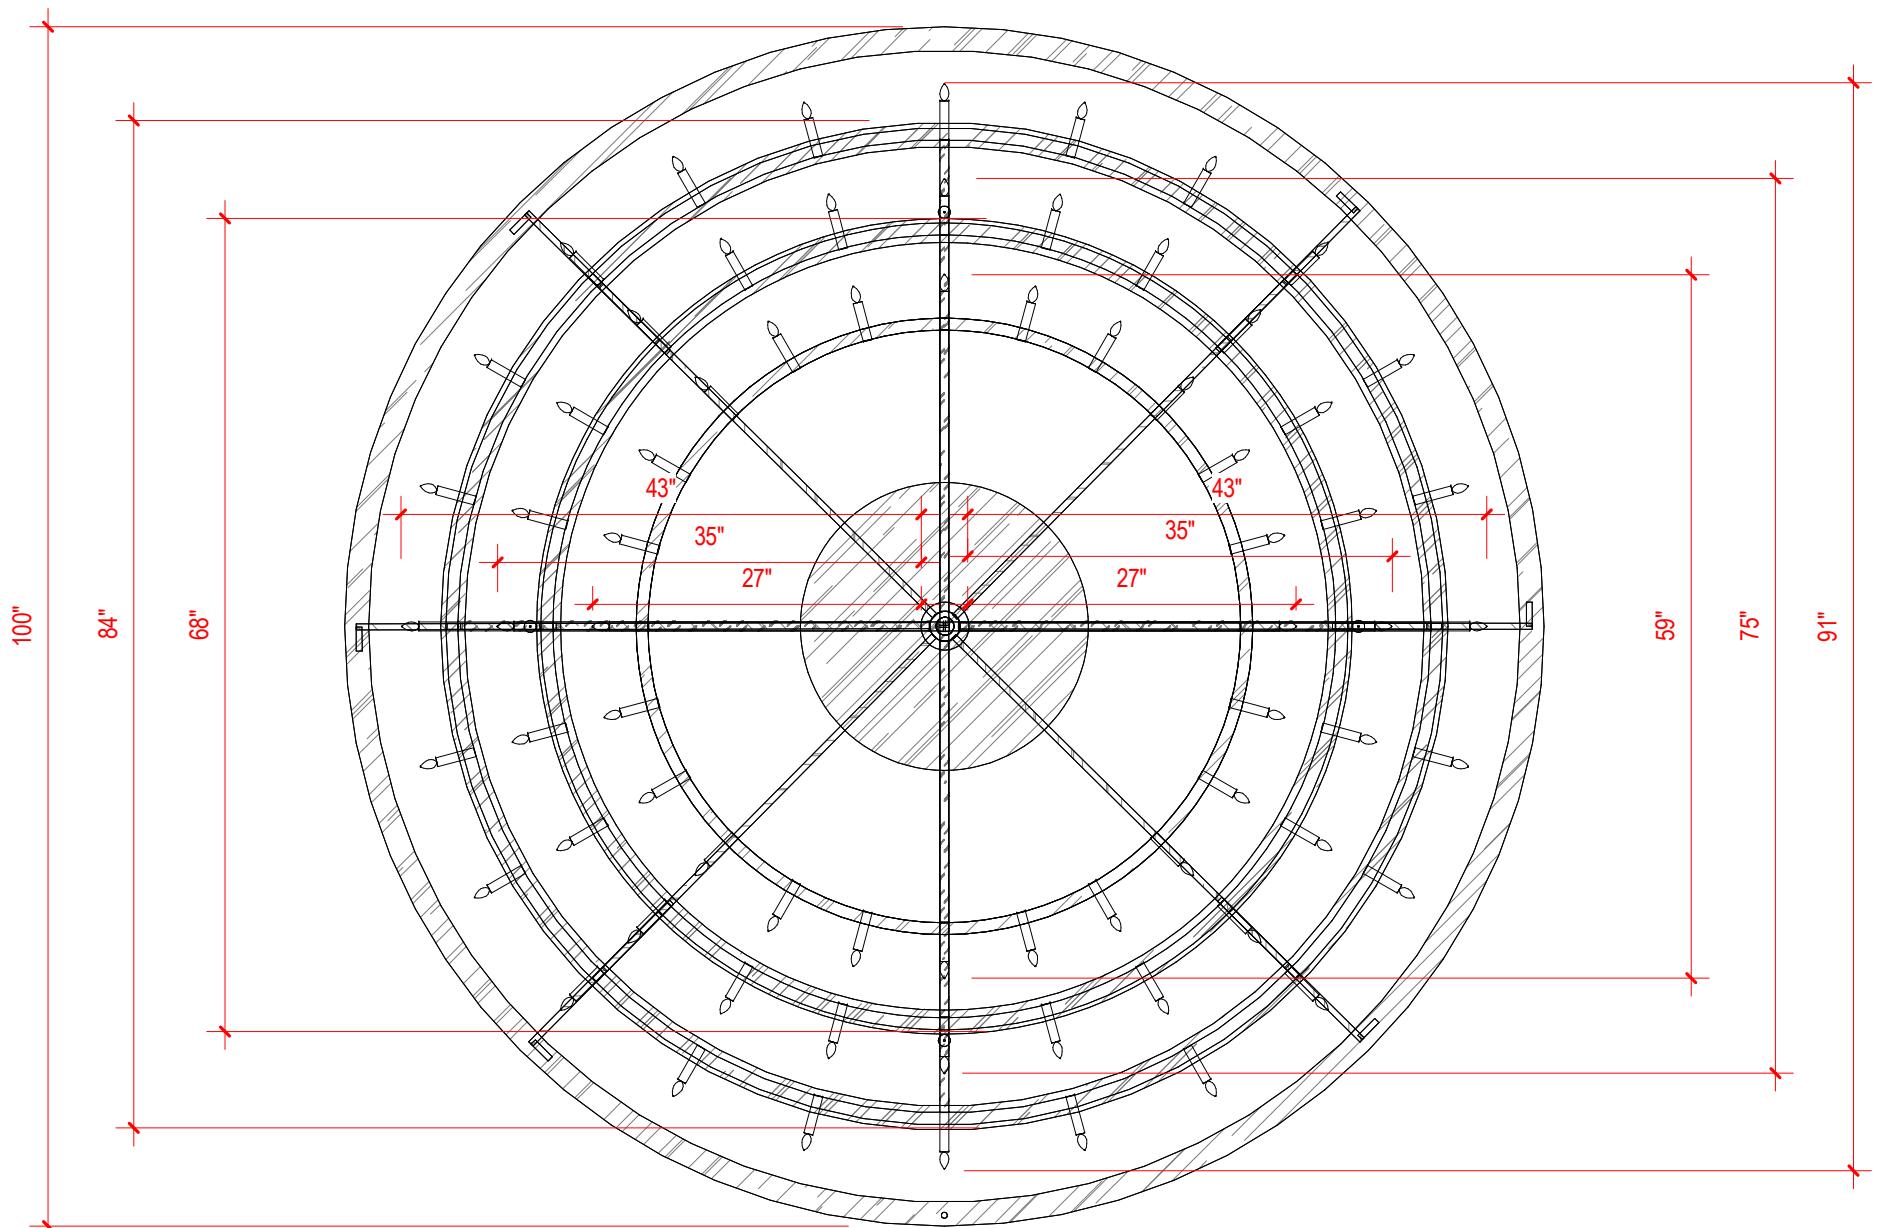


1 CHANDELIER (CH-03) INTERIOR STRUCTURE - PLAN
5401.1 SCALE: 3/4" = 1'-0"

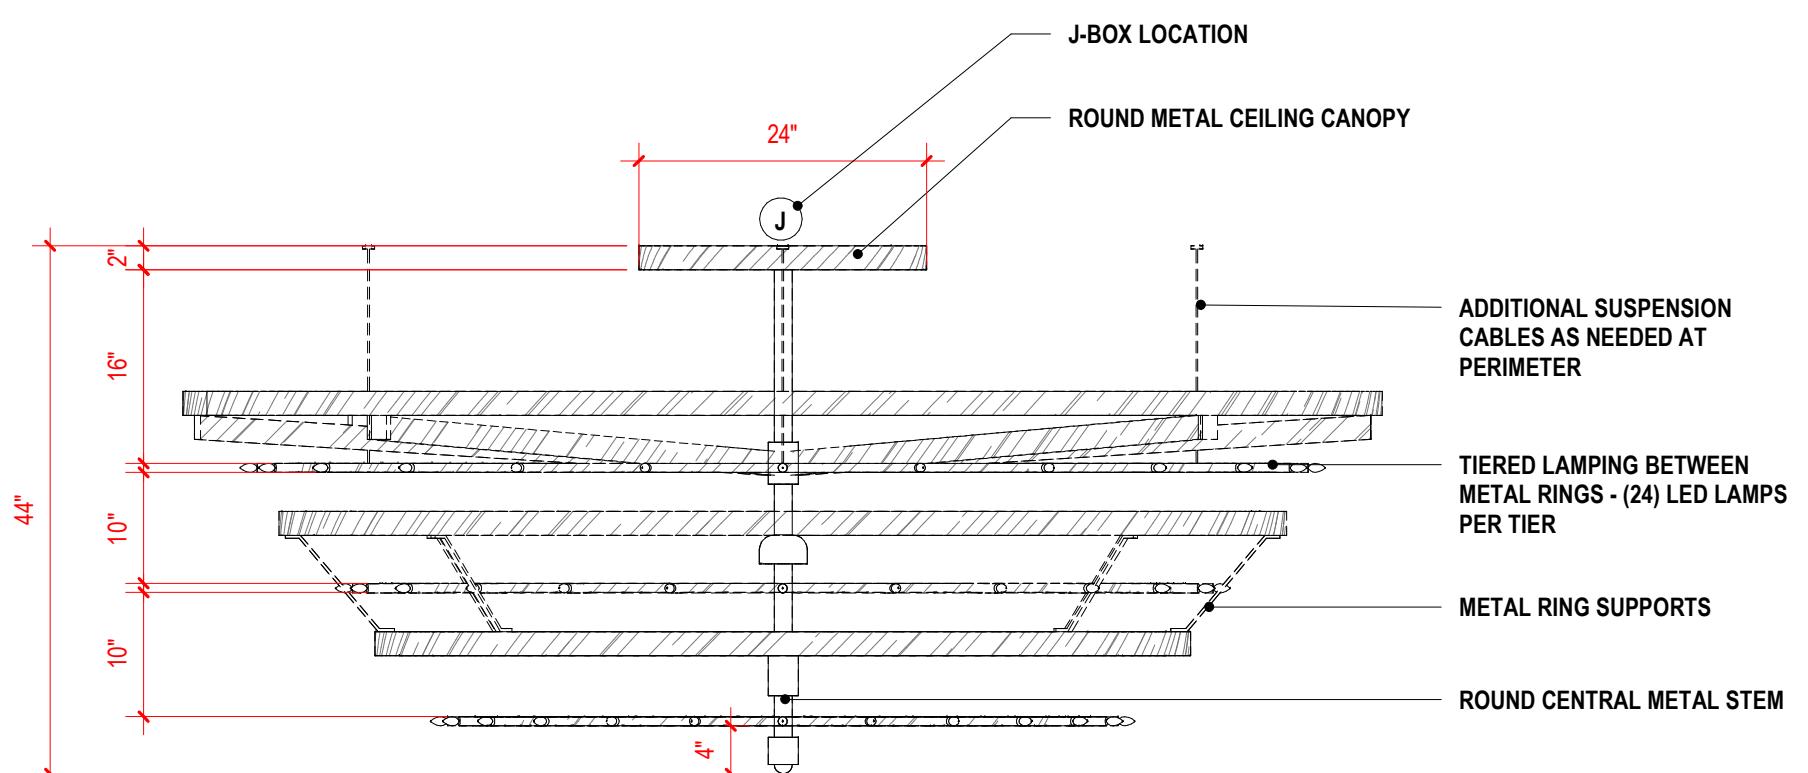

2 CHANDELIER (CH-03) INTERIOR STRUCTURE - FRONT
5401.1 SCALE: 3/4" = 1'-0"

SCALE: 3/4" = 1'-0"	QUANTITY: 3	RD · JONES INTERIOR ARCHITECTURE, DESIGN, AND PROCUREMENT 729 E. PRATT STREET, STE 2000, BALTIMORE, MD 21202 TEL: 410.332.4700 FAX: 410.332.4701 www.RDJONES.com	FINISH NOTES: METAL: Painted Metal to look like Aged Brass - to match designer's sample GLASS: Clear Vertical Ribbed Glass
ISSUE DATE: 04/29/2025	PAGE 1 OF 2		
REVISION 1: PROJECT NO.: 3508	PROJECT NAME: DOUBLETREE - CENTER CITY		Lamping: (72) 5W E12 Candelabra LED, 120V, 2700K - Vendor to Provide
REVISION 2: LOCATION: PHILADELPHIA, PA		DRAWING TITLE: Chandelier at Ormandy Ballroom - Level 1	SPEC #: 5401

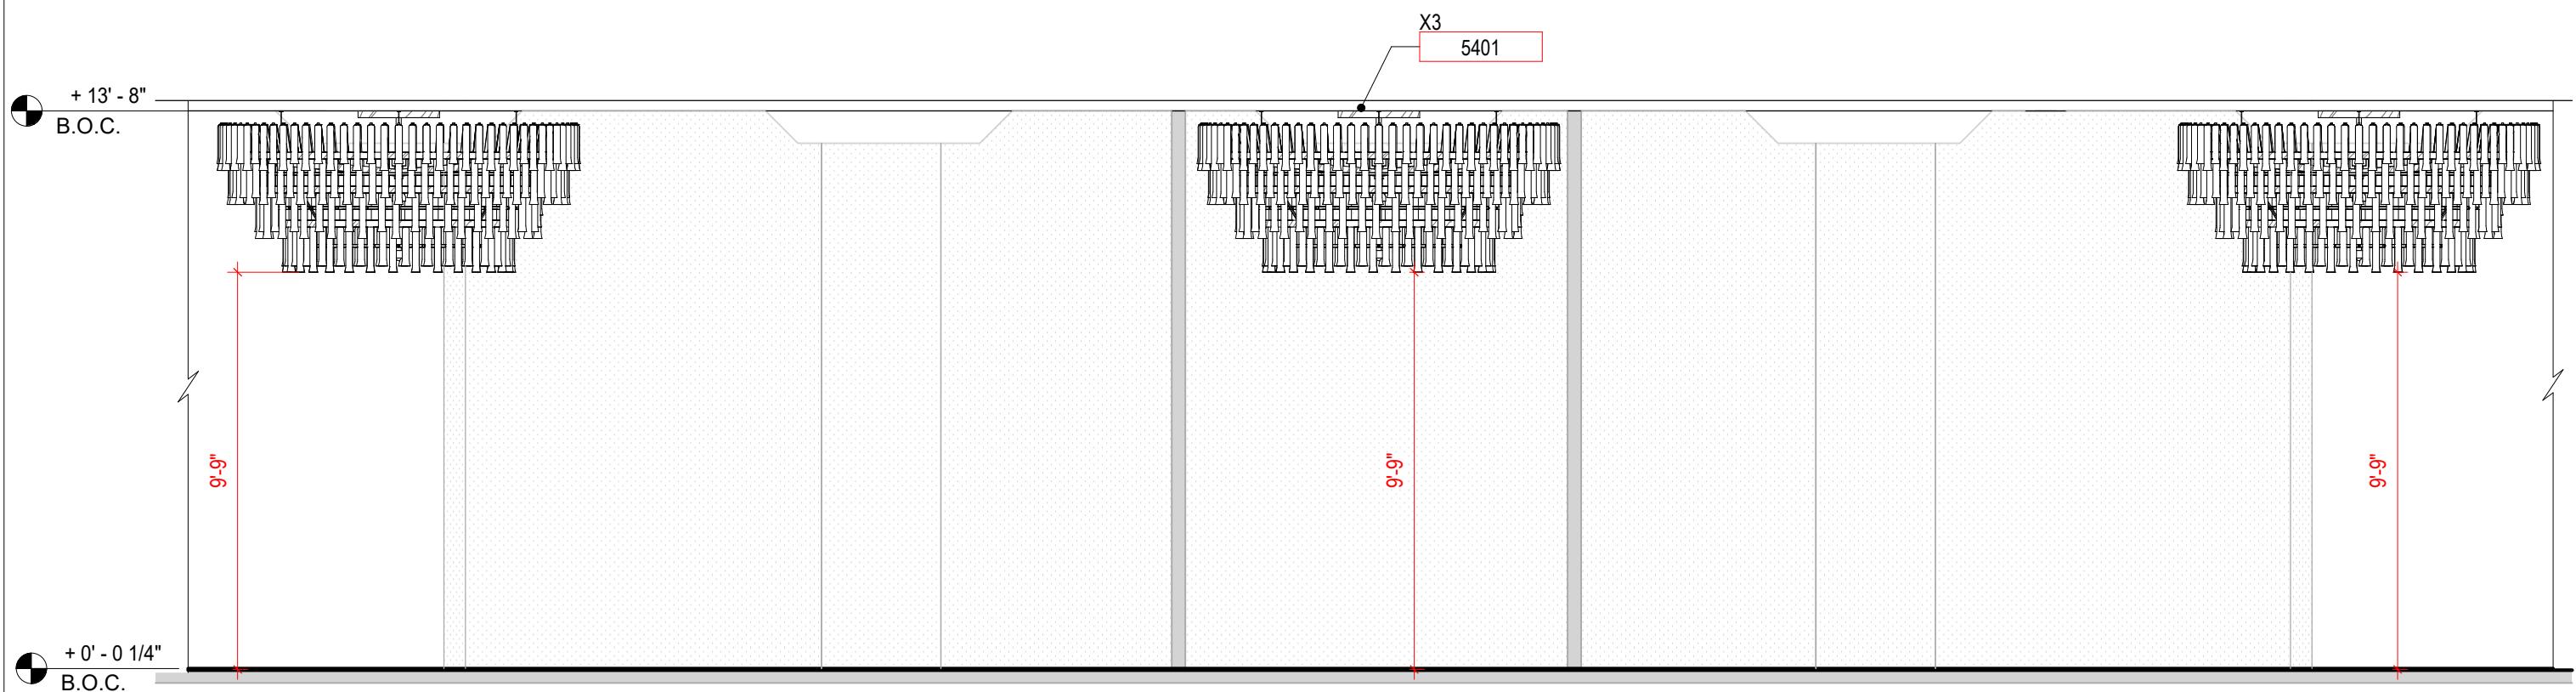



1
5401
DECORATIVE LIGHTING ELEVATION
5401 - CHANDELIER (CH-03)
SCALE: 1/4" = 1'-0"

SCALE: 1/4" = 1'-0"	QUANTITY: 3	RD JONES INTERIOR DESIGN + ARCHITECTURE 400 E. PRATT STREET, STE 902, BALTIMORE, MD 21202 TEL: 410.332.4700 FAX: 410.332.4701 www.RDJONES.com	FINISH NOTES:
ISSUE DATE: 03.28.2025	PAGE 2 OF 2		
REVISION 1: 3508	PROJECT NO.:		
REVISION 2: 3508 DoubleTree Center City	PROJECT NAME:		
REVISION 3: 237 S Broad St, Philadelphia, PA 19107	LOCATION:	DRAWING TITLE: Chandelier at Ormandy Ballroom - Level 1	SPEC #: 5401





NOTES:

- 1)METAL: ALL EXPOSED METAL FINISH TO BE AGED BRASS TO MATCH DESIGNER SAMPLE
- 2)SHADE: CLEAR TEXTURED GLASS.
- 3)LAMPING: INTEGRATED LED 6W 2700K.NON DIMMABLE.W/DRIVER@J-BOX, 120V.A.C.60Hz
- 4)HARD WIRED. SUITABLE FOR INDOOR(DRY)LOCATION USE
UL/CUL APPROVED
***APPROX MAX. WEIGHTS: 8LBS

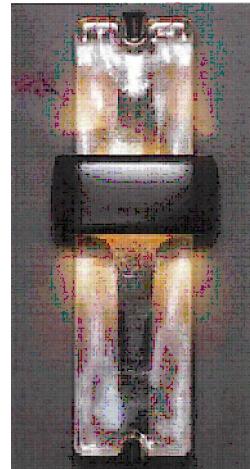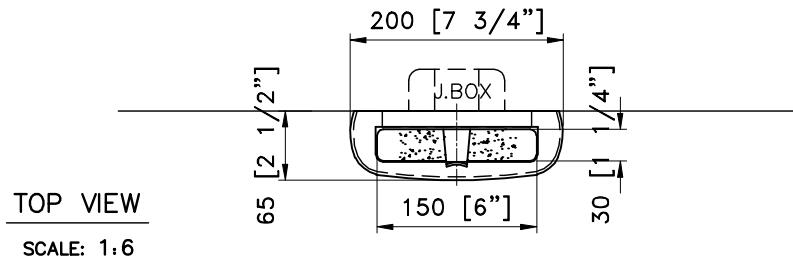

INSPIRATION
IMAGE

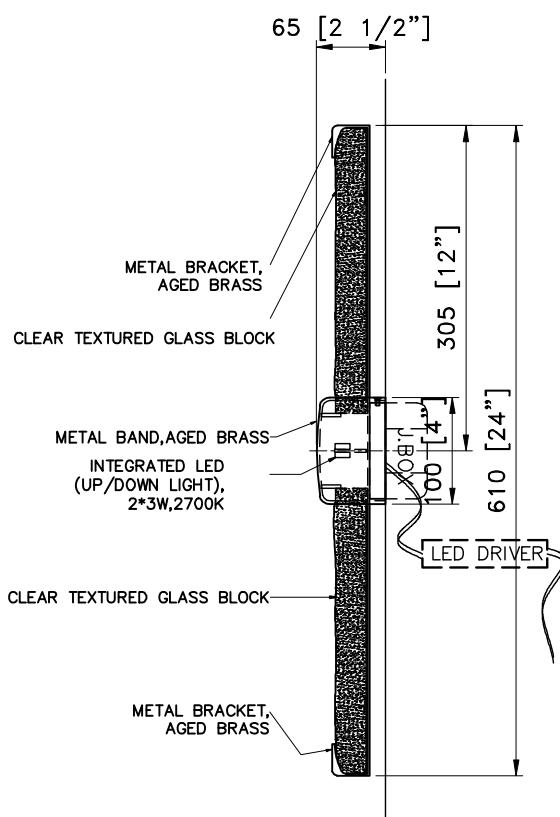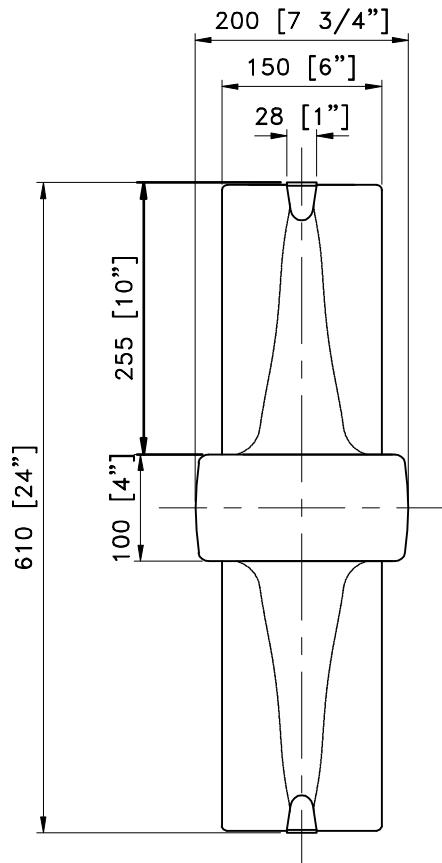

CUSTOM WALL SCONCE@ AUTO LOBBY

ITEM NO: LT-1401 QTY: 2 PCS

Approval: _____

With comments: _____

Signed By: _____

Estimated Leads time are contingent upon receiving
approved submittals and are subject to change

DOUBLETREE - CENTER CITY
PHILADELPHIA, PA

Les Industries CENTURY Industries Inc.
5645 Royalmount Ave. Dwg.#
Montreal, Quebec, Canada H4P 2P9
Tel: 514-842-3933 Fax: 514-842-7481
Toll free Canada only: 1-877-842-3934
Date: 2025/08/01 Rev: _____
(yyyy/mm/dd) (yyyy/mm/dd)

P 1/1






NOTES:

- 1)METAL: ALL EXPOSED METAL FINISH TO BE DARK BRONZE TO MEET DESIGNER'S SAMPLE
- 2)SHADE: CLEAR TEXTURED GLASS BLOCKS.
- 3)LAMPING: INTEGRATED LED 10W 2700K. DIMMABLE.
W/DRIVER@CANOPY,.120V.A.C 60Hz
- 4)HARD WIRED. SUITABLE FOR INDOOR(DRY)LOCATION USE
UL/CUL APPROVED


***APPROX MAX. WEIGHTS: 8LBS

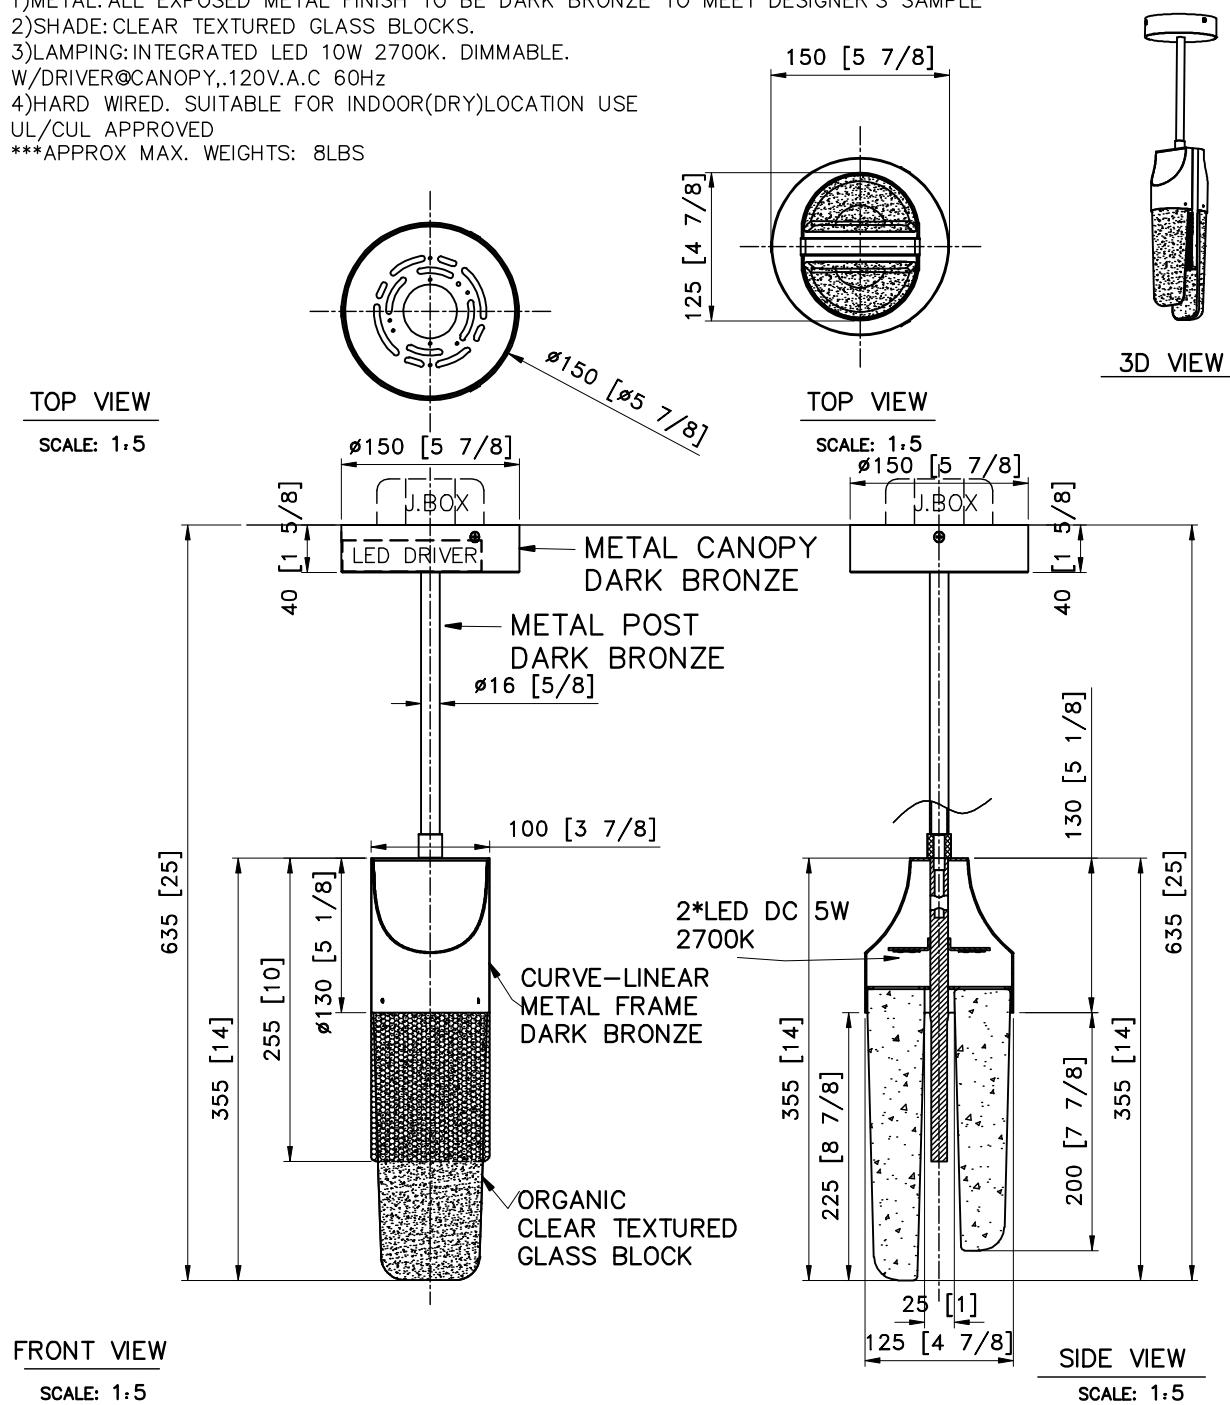

CUSTOM PENDANT LIGHT @ BAR	
ITEM NO: LT-2403 QTY: 8 PCS	
Approval: _____	
With comments: _____	
Signed By: _____	
Estimated Leads time are contingent upon receiving approved submittals and are subject to change	

DOUBLETREE - CENTER CITY	
PHILADELPHIA, PA	
Les Industries CENTURY Industries Inc. 5645 Royalmount Ave. Dwg.# Montreal, Quebec, Canada H4P 2P9 Tel: 514-842-3933 Fax: 514-842-7481 Toll free Canada only: 1-877-842-3934 Date: 2025/08/01 Rev: _____ (yyyy/mm/dd) (yyyy/mm/dd)	
P 1/1	




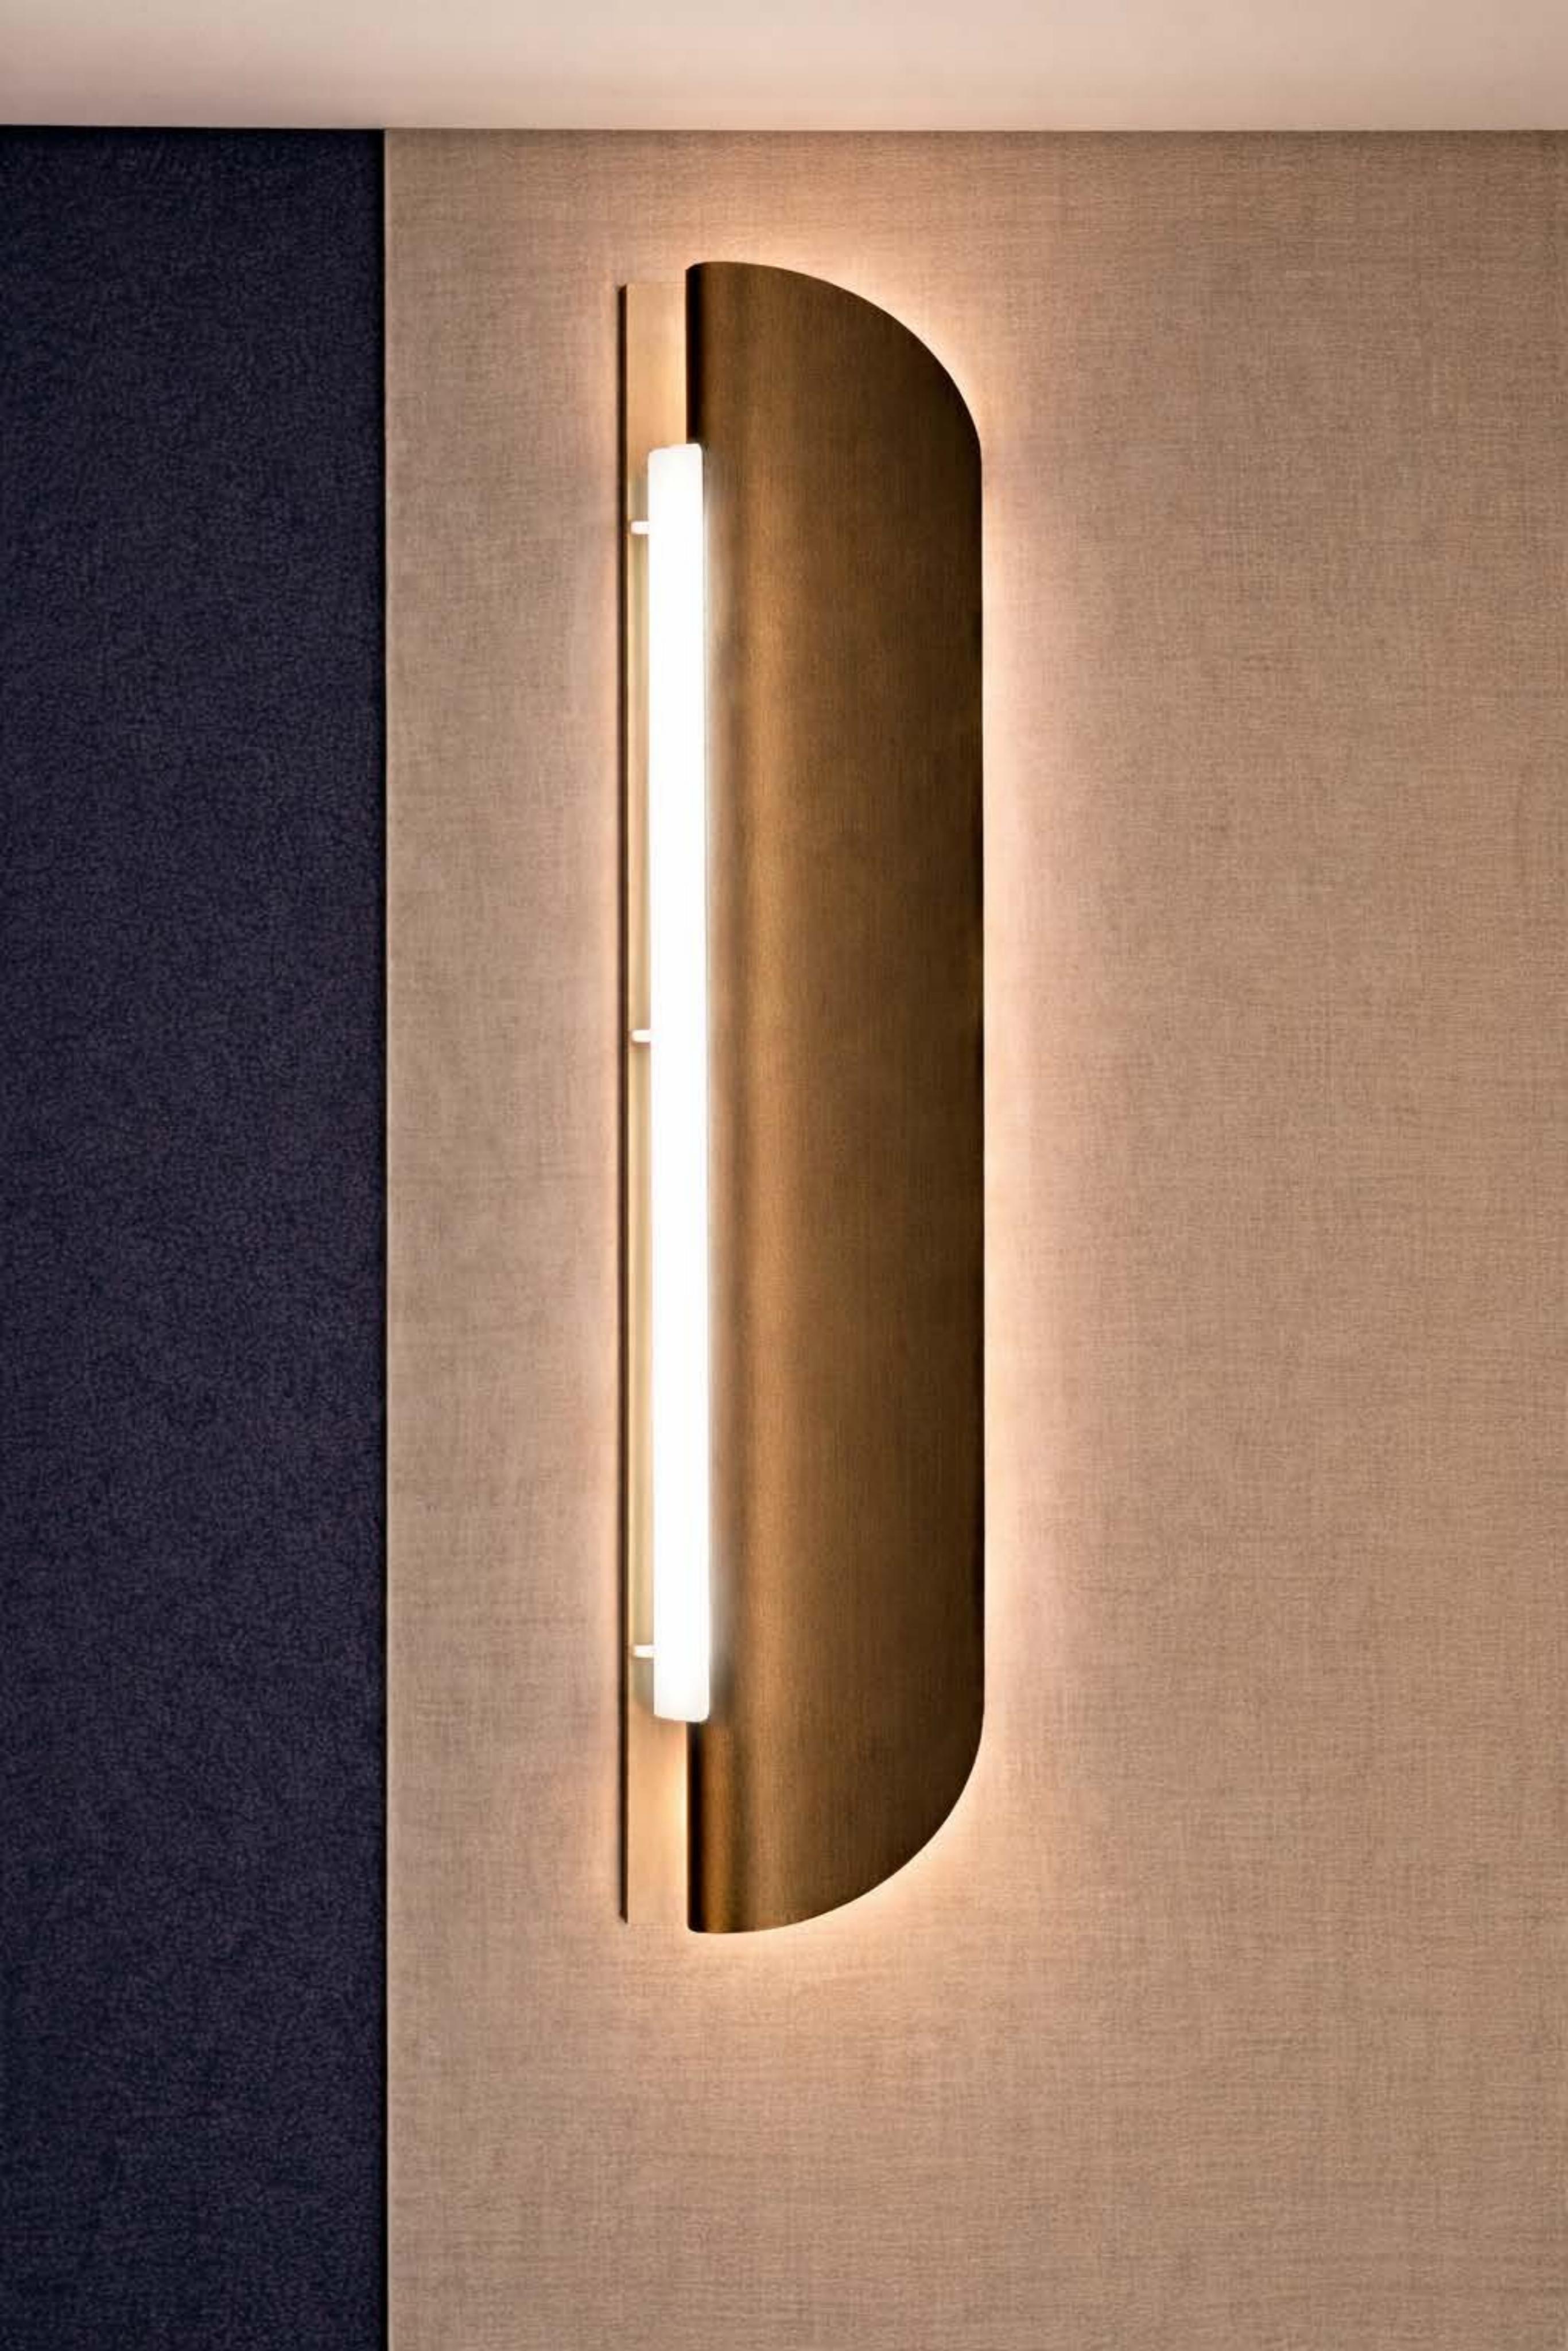

NOTES:

- 1)METAL: ALL EXPOSED METAL FINISH TO BE AGED BRASS TO MATCH DESIGNER'S SAMPLE
- 2)SHADE: FROSTED WHITE ACRYLIC.
- 3)LAMPING: INTEGRATED LED 18W 2700K.DIMMABLE. DRIVERLESS,120V.A.C.60Hz
- 4)HARD WIRED. SUITABLE FOR INDOOR(DRY)LOCATION USE

UL/CUL APPROVED
***APPROX MAX. WEIGHTS: 8LBS

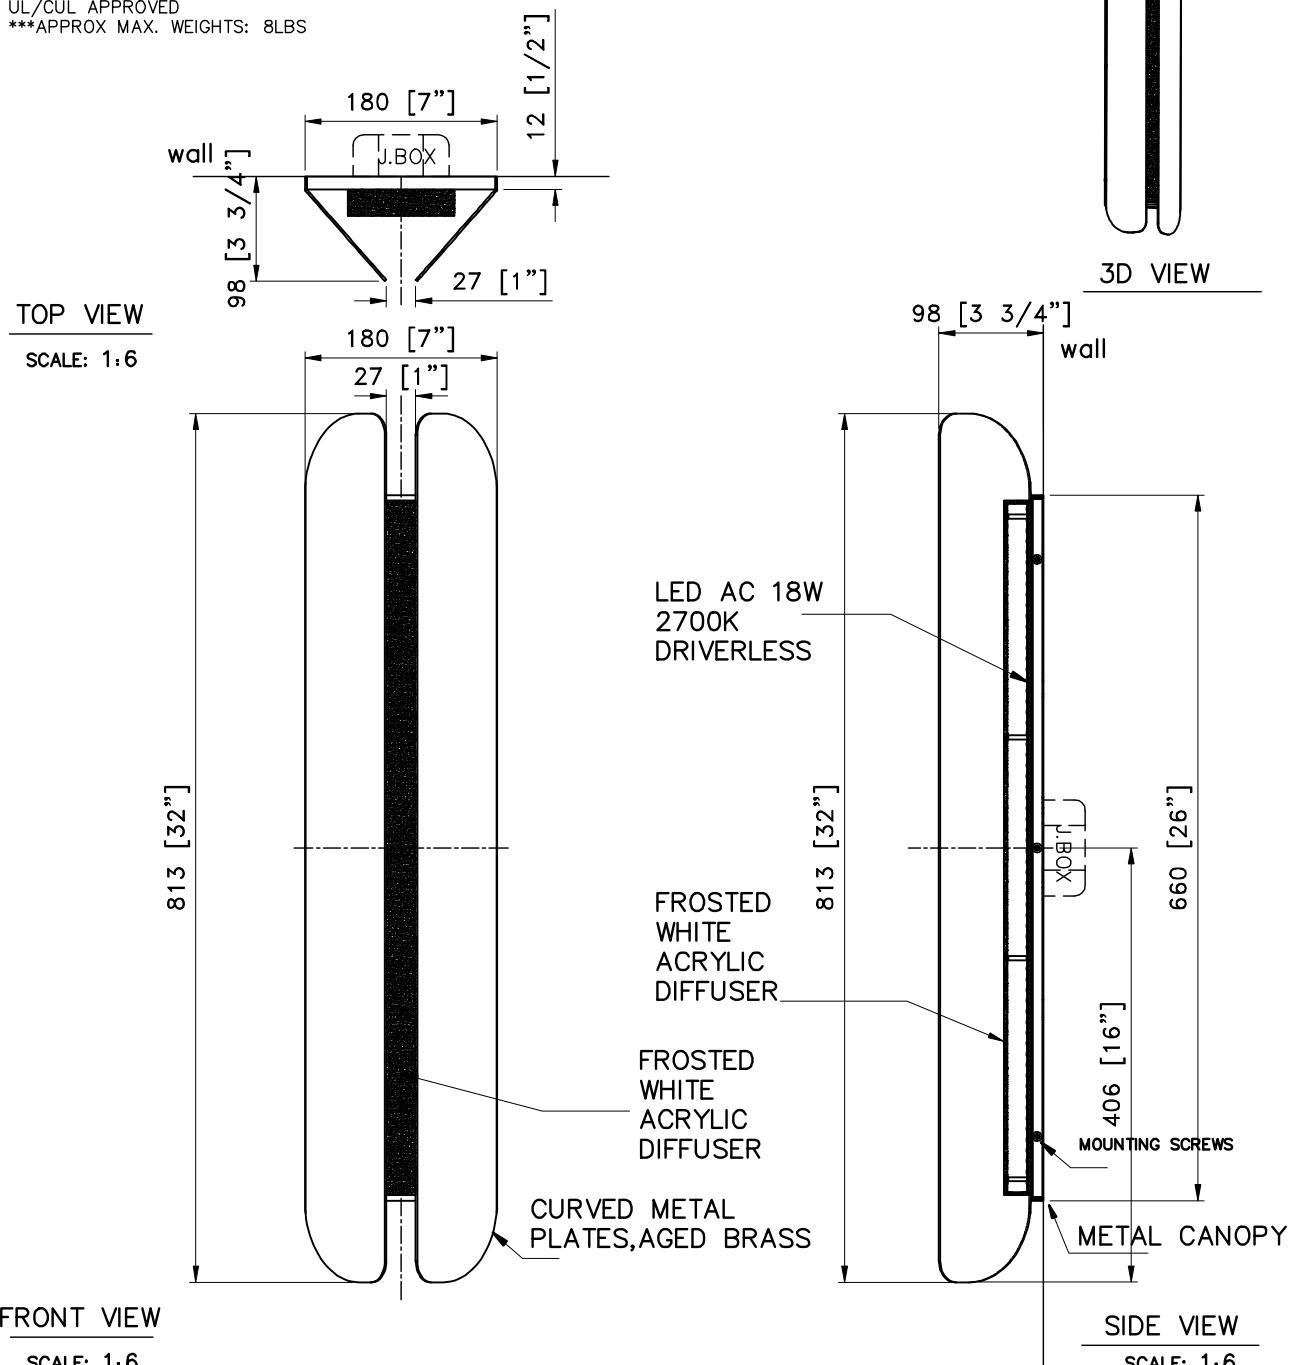

CUSTOM WALL SCONCE @ OVERTURE - LEVEL 3		DOUBLETREE - CENTER CITY
ITEM NO: LT-4402 QTY: 4 PCS		PHILADELPHIA, PA
Approval: _____		
With comments: _____		
Signed By: _____		
Estimated Leads time are contingent upon receiving approved submittals and are subject to change		
Date: 2025/08/01 Rev: _____		(yyyy/mm/dd) (yyyy/mm/dd)
P 1/1		




NOTES:

- 1)METAL: ALL EXPOSED METAL FINISH TO BE AGED BRASS TO MATCH DESIGNER SAMPLE
- 2)SHADE: GLOSSY WHITE ACRYLIC@EXTERIOR+SANDBLASTED@INTERIOR.
- 3)SOCKETS: 26xEIDISON BASE MED.,120V.A.C 60Hz.COMPATIBLE
- 4)HARD WIRED. SUITABLE FOR INDOOR(DRY)LOCATION USE
ON-SITE ASSEMBLY REQUIRED

UL/CUL APPROVED
***APPROX MAX. WEIGHTS: 125LBS




3D VIEW

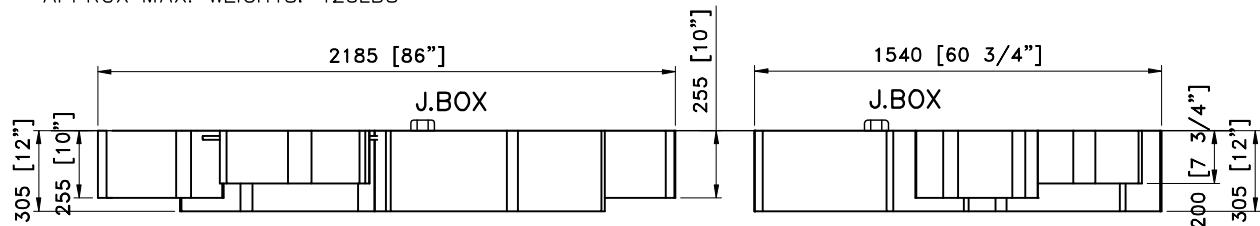


FRONT VIEW

SCALE: 1:24

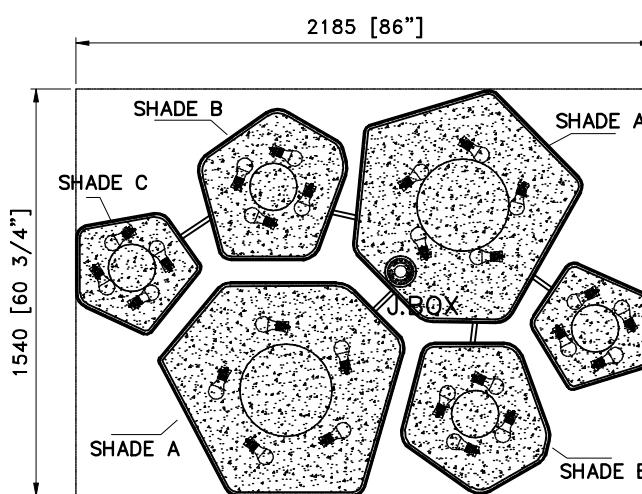

BOTTOM VIEW

SCALE: 1:24

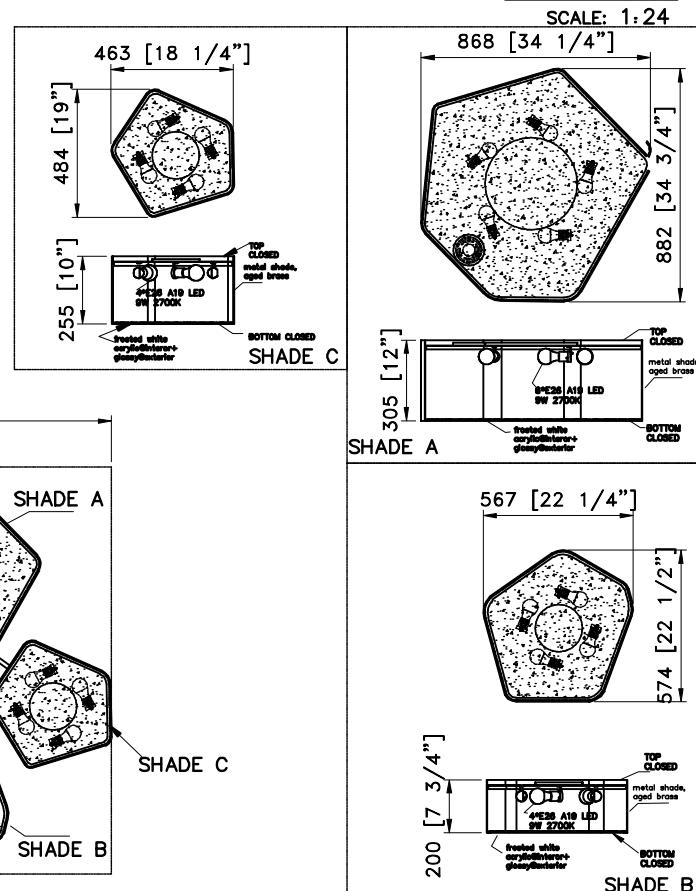

CUSTOM DECORATIVE LIGHT FIXTURE@RECEPTION
ITEM NO: LT-1406 QTY: 1 LOT

DOUBLETREE - CENTER CITY
PHILADELPHIA, PA

Approval: _____

Les Industries CENTURY Industries Inc.

With comments: _____

5645 Royalmount Ave. Dwg. #

Montreal, Quebec, Canada H4P 2P9

Tel: 514-842-3933 Fax: 514-842-7481

Signed By: _____

Toll free Canada only: 1-877-842-3934

Estimated Leads time are contingent upon receiving
approved submittals and are subject to change

Date: 2025/08/01 Rev: _____

(yyyy/mm/dd) (yyyy/mm/dd)

P 1/1